


This is Map 5 referred to in the St James Quarter, Edinburgh (Number Two) Compulsory Purchase Order 2014.

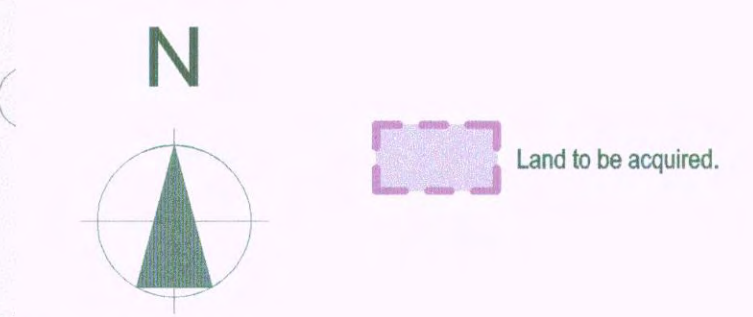

Area Schedule
Areas have been scaled from indicative floor plans and are only an approximate representation of the area within the lease agreement or required for construction activities.

Ref #	Area (m2)
Level: Upper Basement	
1D	35.03
2B	353.82
3C	3,798.24
4E	1,094.72
7C	815.89
8A	82.88
10A	26.57
11B	36.63
12B	53.81
13A	168.05
14B	241.37
15B	223.84
16B	137.50
17B	467.12
17C	149.25
18B	150.76
19B	209.87
20B	7.09
21B	8.39
24B	4.05
26A	1.06
38	22.93
41B	133.49
41H	7.48
42	62.40
Level: Level 3 Split Level Car Park	
3F	1,316.00

- P9 Oct 2014 Reference 27 removed.
- P8 Oct 2014 Level 3 reference changed and area added to schedule.
- P7 Sept 2014 Title text updated with '(Number Two)'
- P6 Aug 2014 Key Text Enlarged
- P5 Aug 2014 Key Updated
- P4 Aug 2014 Areas and schedule updated.
- P3 Aug 2014 Area Schedule and numbering of areas updated.
- P2 July 2014 JLP Area 4 changed to cater for proposed structural solution.
- P1 May 2014 Formal Issue
- P1.07 May 2014 "Map" reference number changed.
- P1.06 Apr 14 JLP Area 4 extended to allow for structural works to integrate with proposed car park.
- P1.05 Apr 14 Plots 41 & 42 added.

Rev	Date	Description
-----	------	-------------

St James, Edinburgh


EDINBURGH
THE CITY OF EDINBURGH COUNCIL

CPO Plan Upper Basement + 64.390

dwg no: **SJQ(0-)A54 P9**


date: 28.02.14 scale: 1:500 format: A1 status: S2 (Info)

Work to figure dimensions only; do not scale from this drawing. All dimensions to be checked on site prior to fabrication. Read in conjunction with all other relevant drawings specifications and schedules.
© Alan Murray Architects Ltd. 2014. All rights described in Chapter IV of the Copyright, Design and Patents Act 1988 have been generally asserted.

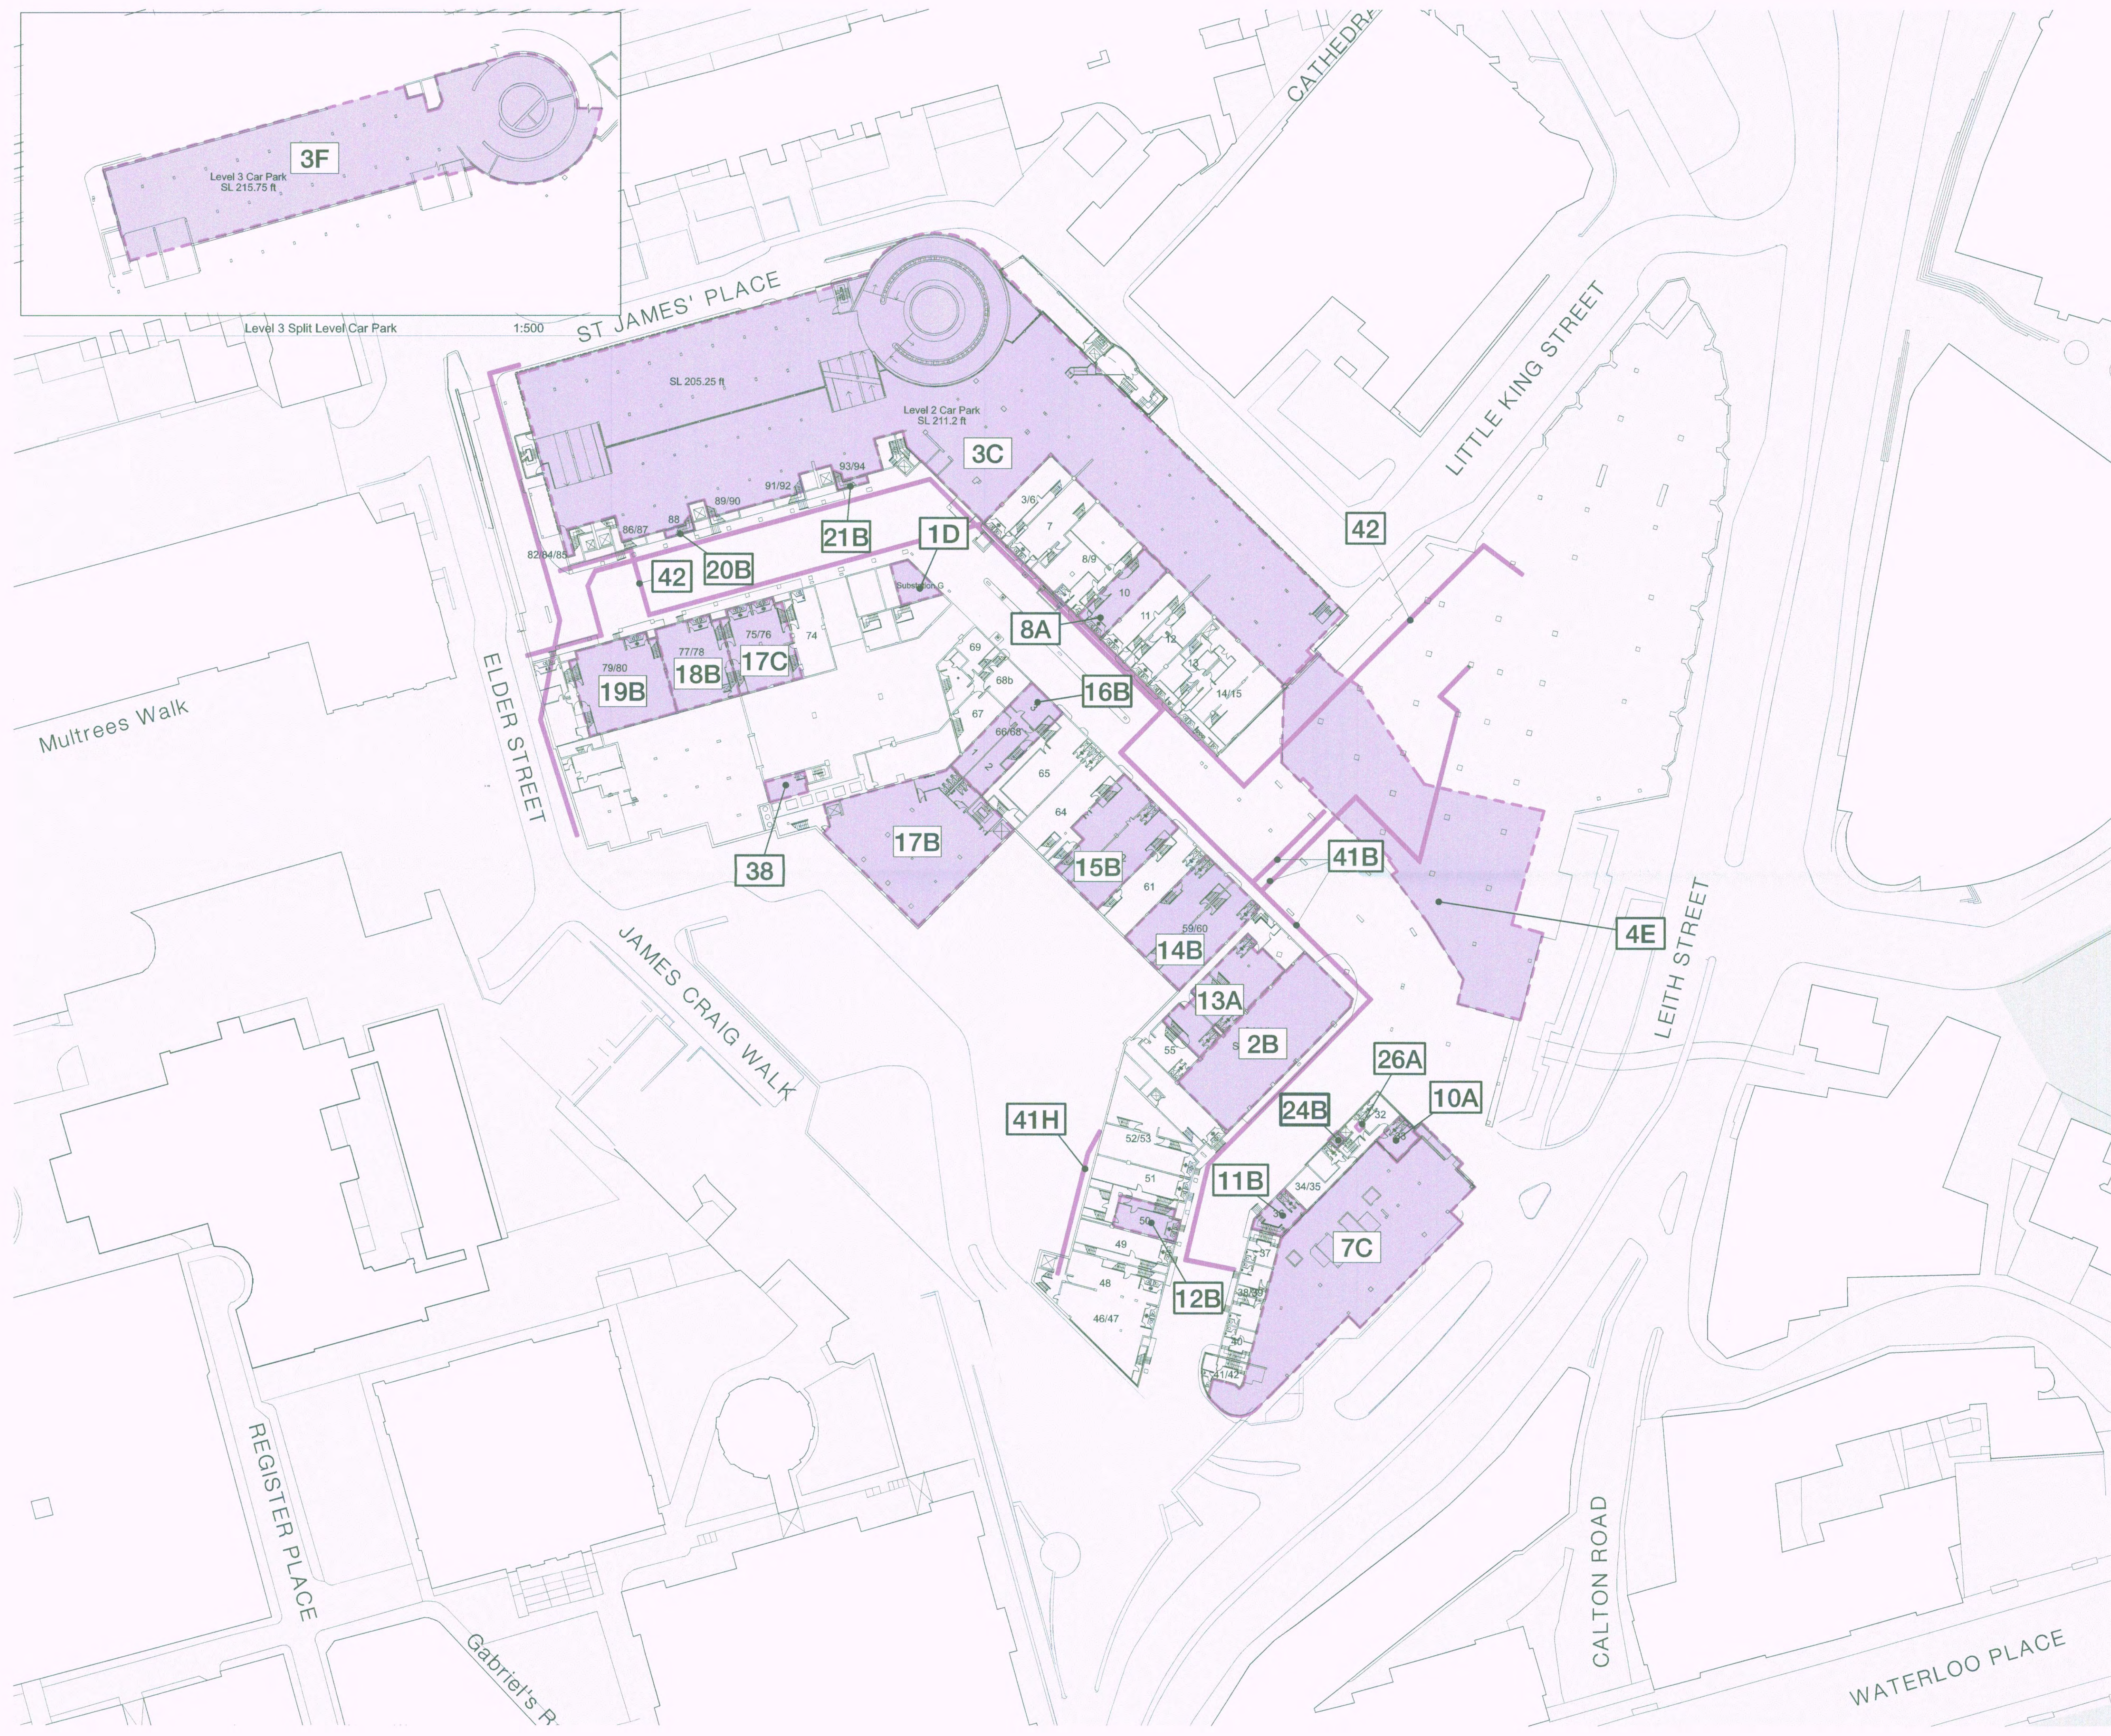

Enbanc

This is Map 6 referred to in the St James Quarter, Edinburgh (Number Two) Compulsory Purchase Order 2014.

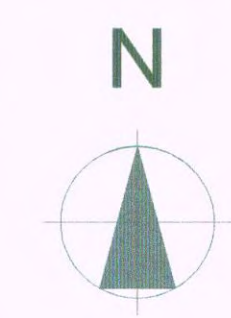

Land to be acquired.

Area Schedule
Areas have been scaled from indicative floor plans and are only an approximate representation of the area within the lease agreement or required for construction activities.

Level:	Ref #	Area (m2)
Main Mall	3D	1,539.40
	3E	2.60
	4F	1,838.93
	7D	777.03
	8B	147.17
	9	66.72
	10B	69.94
	11C	57.41
	12C	121.54
	13B	173.18
	14C	421.19
	15C	261.54
	16C	171.27
	17D	948.16
	18C	287.05
	19C	373.96
	20C	224.00
	21C	315.99
	22	63.03
	24C	4.05
	35	38.54
	41C	133.31
	41F	7.43

- P7 Oct 2014 Detail of 3E added.
- P6 Sept 2014 Title text updated with 'Number Two'
- P5 Aug 2014 Key Text Enlarged and area 3F altered to 3E
- P4 Aug 2014 Key Updated
- P3 Aug 2014 Areas and schedule updated.
- P2 Aug 2014 Area Schedule and numbering of areas updated.
- P1 May 2014 Formal Issue
- P1.07 May 2014 Site boundary line removed.
- P1.07 May 2014 "Map" reference number changed.
- P1.06 Apr 14 JLP Area 4 extended to allow for structural works to integrate with proposed car park.
- P1.05 Apr 14 Plot 41 added.

Rev	Date	Description



St James, Edinburgh

EDINBURGH
THE CITY OF EDINBURGH COUNCIL


CPO Plan Main Mall + 66.980

dwg no: **SJQ(0-)A55 P7**

date: 28.02.14 scale: 1:500, 1:100 format: A1 status: S2 (Info)
Work to figure dimensions only; do not scale from this drawing. All dimensions to be checked on site prior to fabrication. Read in conjunction with all other relevant drawings, specifications and schedules.
© Alan Murray Architects Ltd. 2014. All rights reserved in Chapter IV of the Copyright, Design and Patents Act 1988 have been generally asserted.

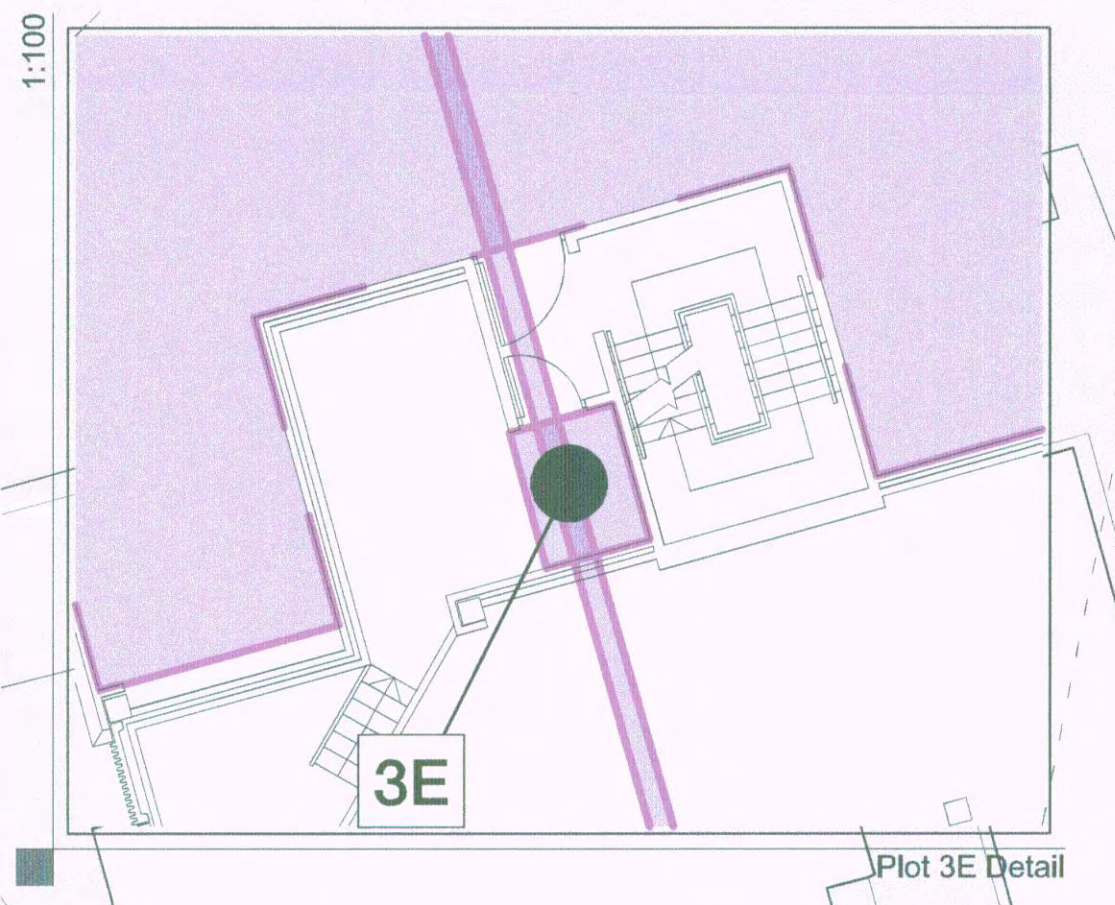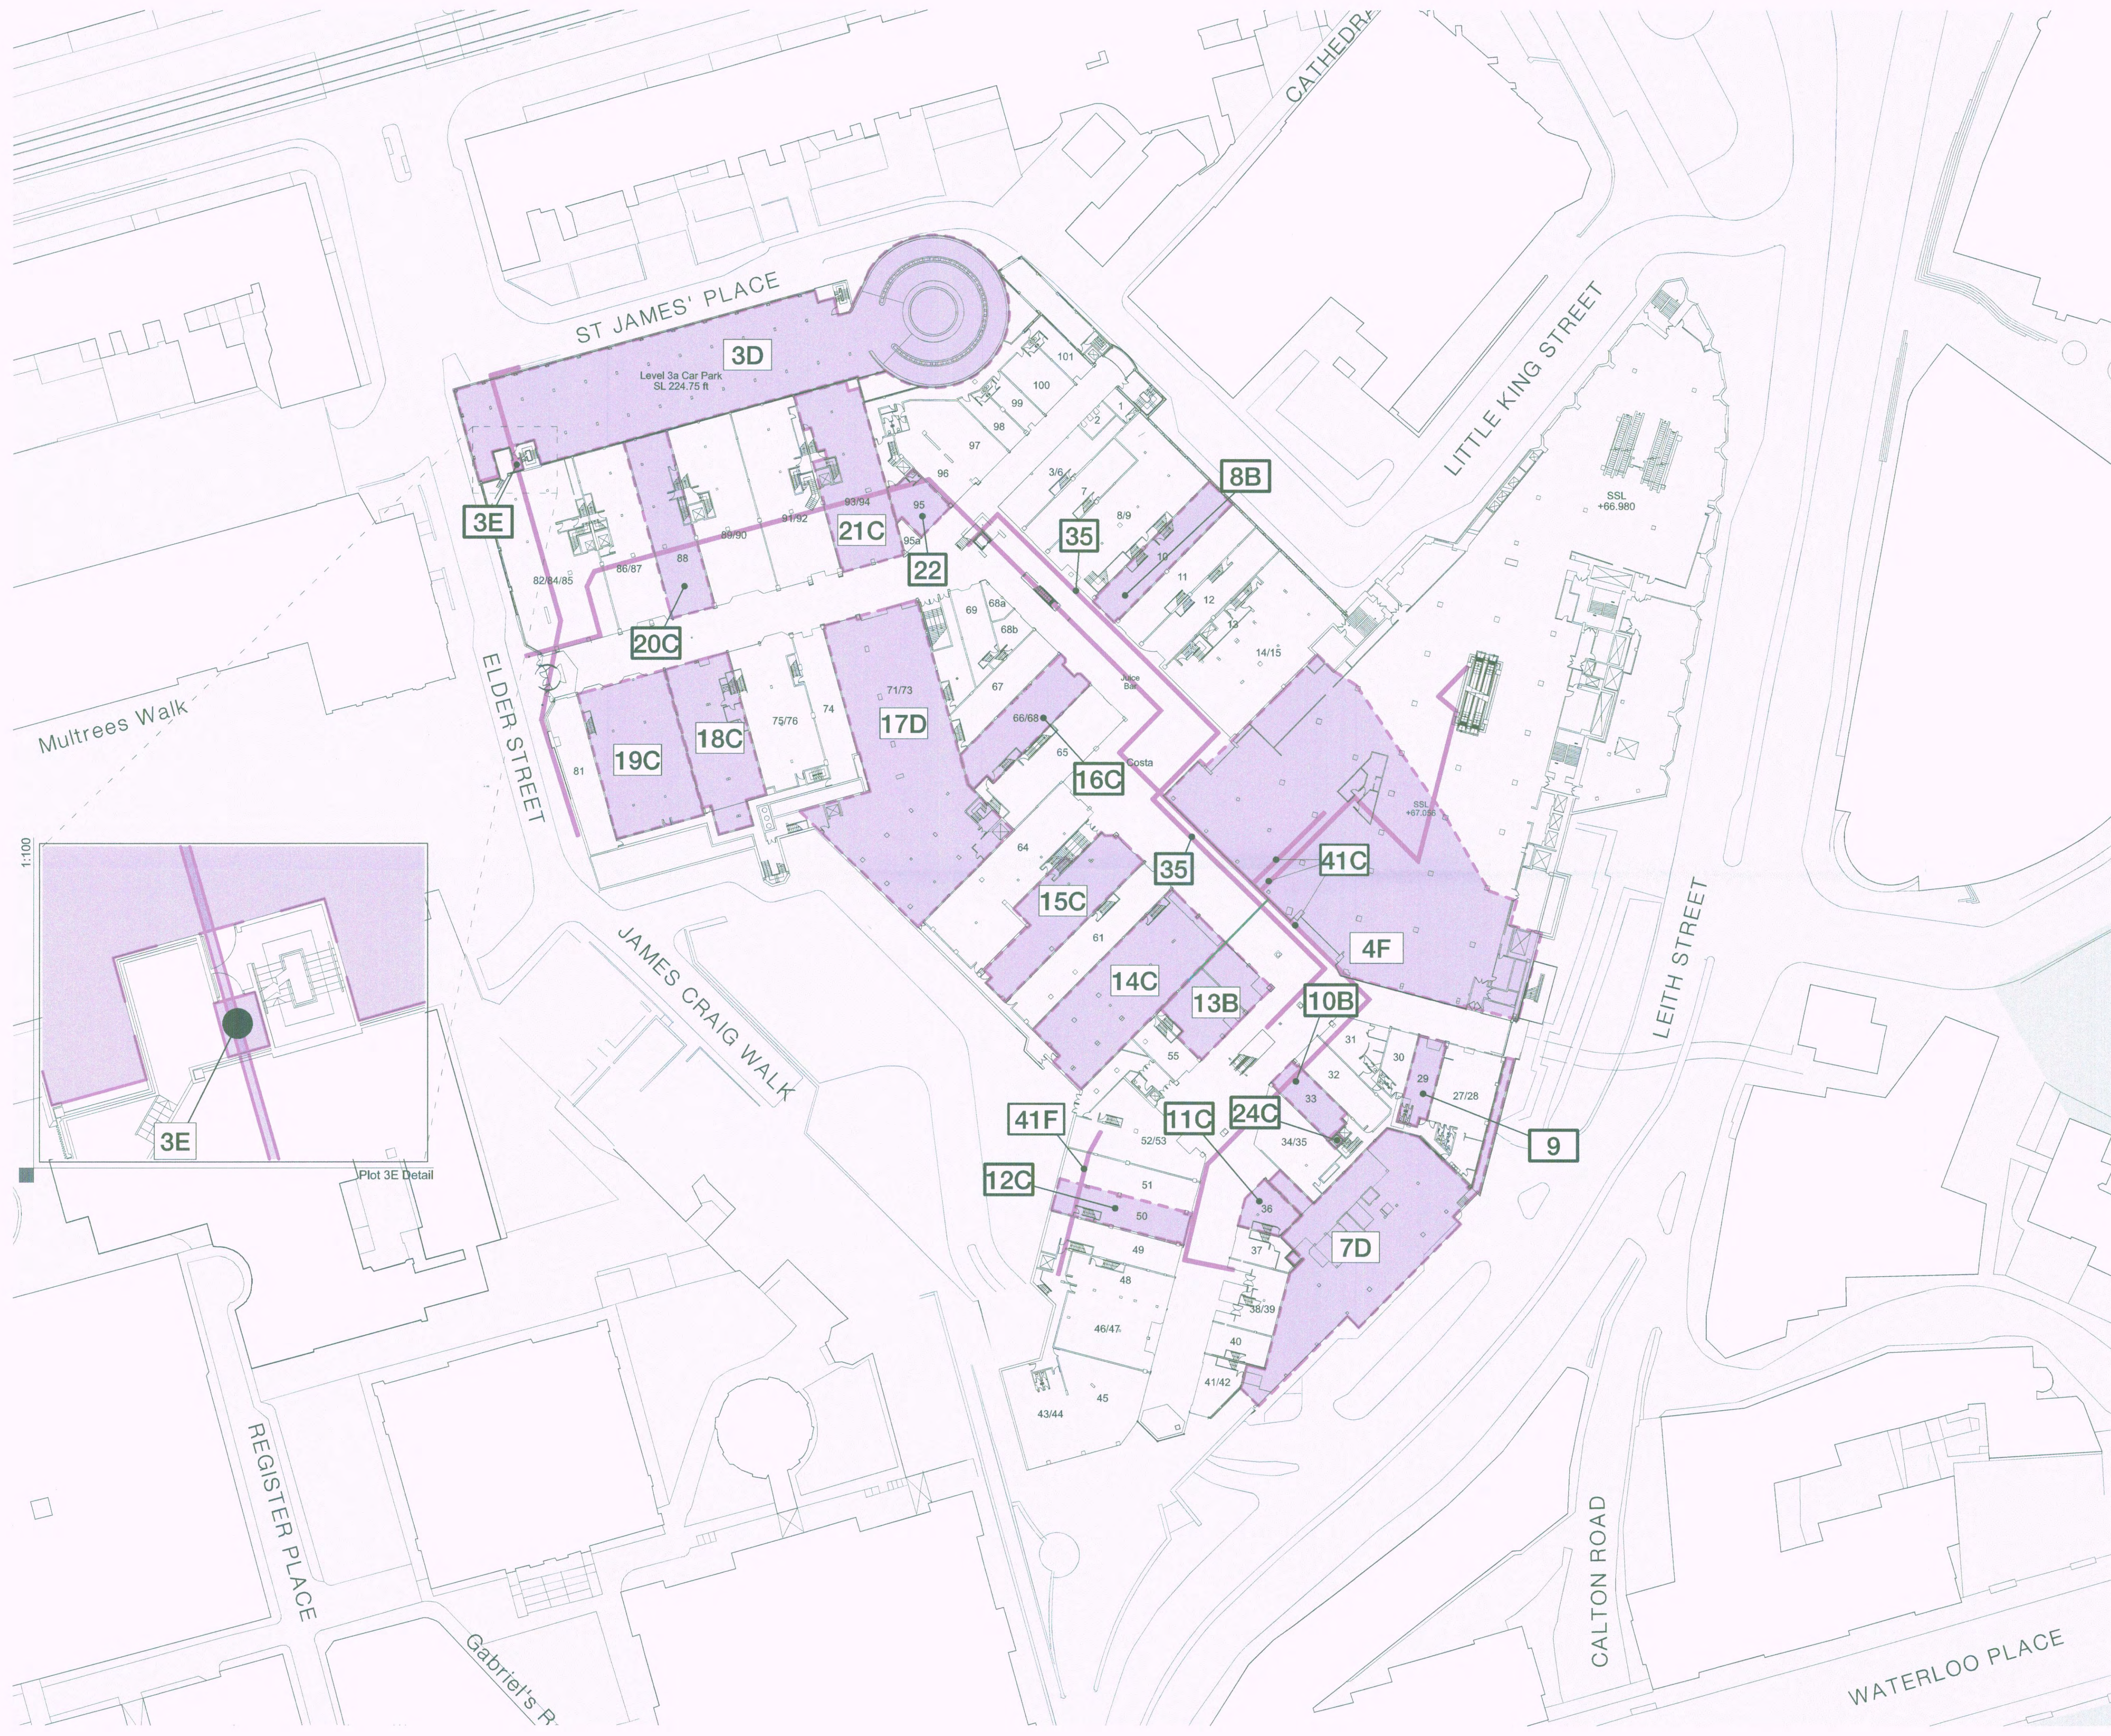

This is Map 7 referred to in the St James Quarter, Edinburgh (Number Two) Compulsory Purchase Order 2014.

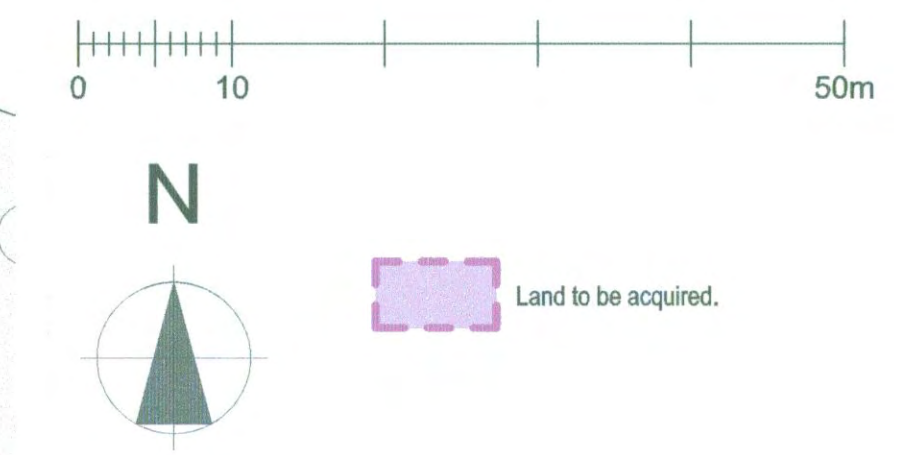

Area Schedule
Areas have been scaled from indicative floor plans and are only an approximate representation of the area within the lease agreement or required for construction activities.

Level:	Ref #	Area (m2)
Food Court	4G	1,562.26
	7E	1,521.11
	8C	121.54
	16D	77.76
	20D	242.32
	24D	1,633.72
	25A	1,554.43
	41D	133.47
	41G	7.44

- P6 Sept 2014 Title text updated with '(Number Two)'
- P5 Aug 2014 Key Text Enlarged
- P4 Aug 2014 Key Updated
- P3 Aug 2014 Areas and schedule updated.
- P2 Aug 2014 Area Schedule and numbering of areas updated.
- P1 May 2014 Formal Issue
- P1.07 May 2014 "Map" reference number changed.
- P1.06 Apr 14 JLP Area 4 extended to allow for structural works to integrate with proposed car park.
- P1.05 Apr 14 Plot 35 & 41 added.

Rev	Date	Description


St James, Edinburgh

◆ EDINBURGH ◆
THE CITY OF EDINBURGH COUNCIL


CPO Plan Food Court + 72.070

dwg no: **SJQ(0)-JA56 P6**

date: 28.02.14 scale: 1:500 format: A1 status: S2 (Info)
Work to figured dimensions only; do not scale from this drawing. All dimensions to be checked on site prior to installation. Read in conjunction with all other relevant drawings specifications and schedules.
 © Alan Murray Architects Ltd. 2014. All rights described in Chapter IV of the Copyright, Designs and Patents Act 1988 have been generally asserted.

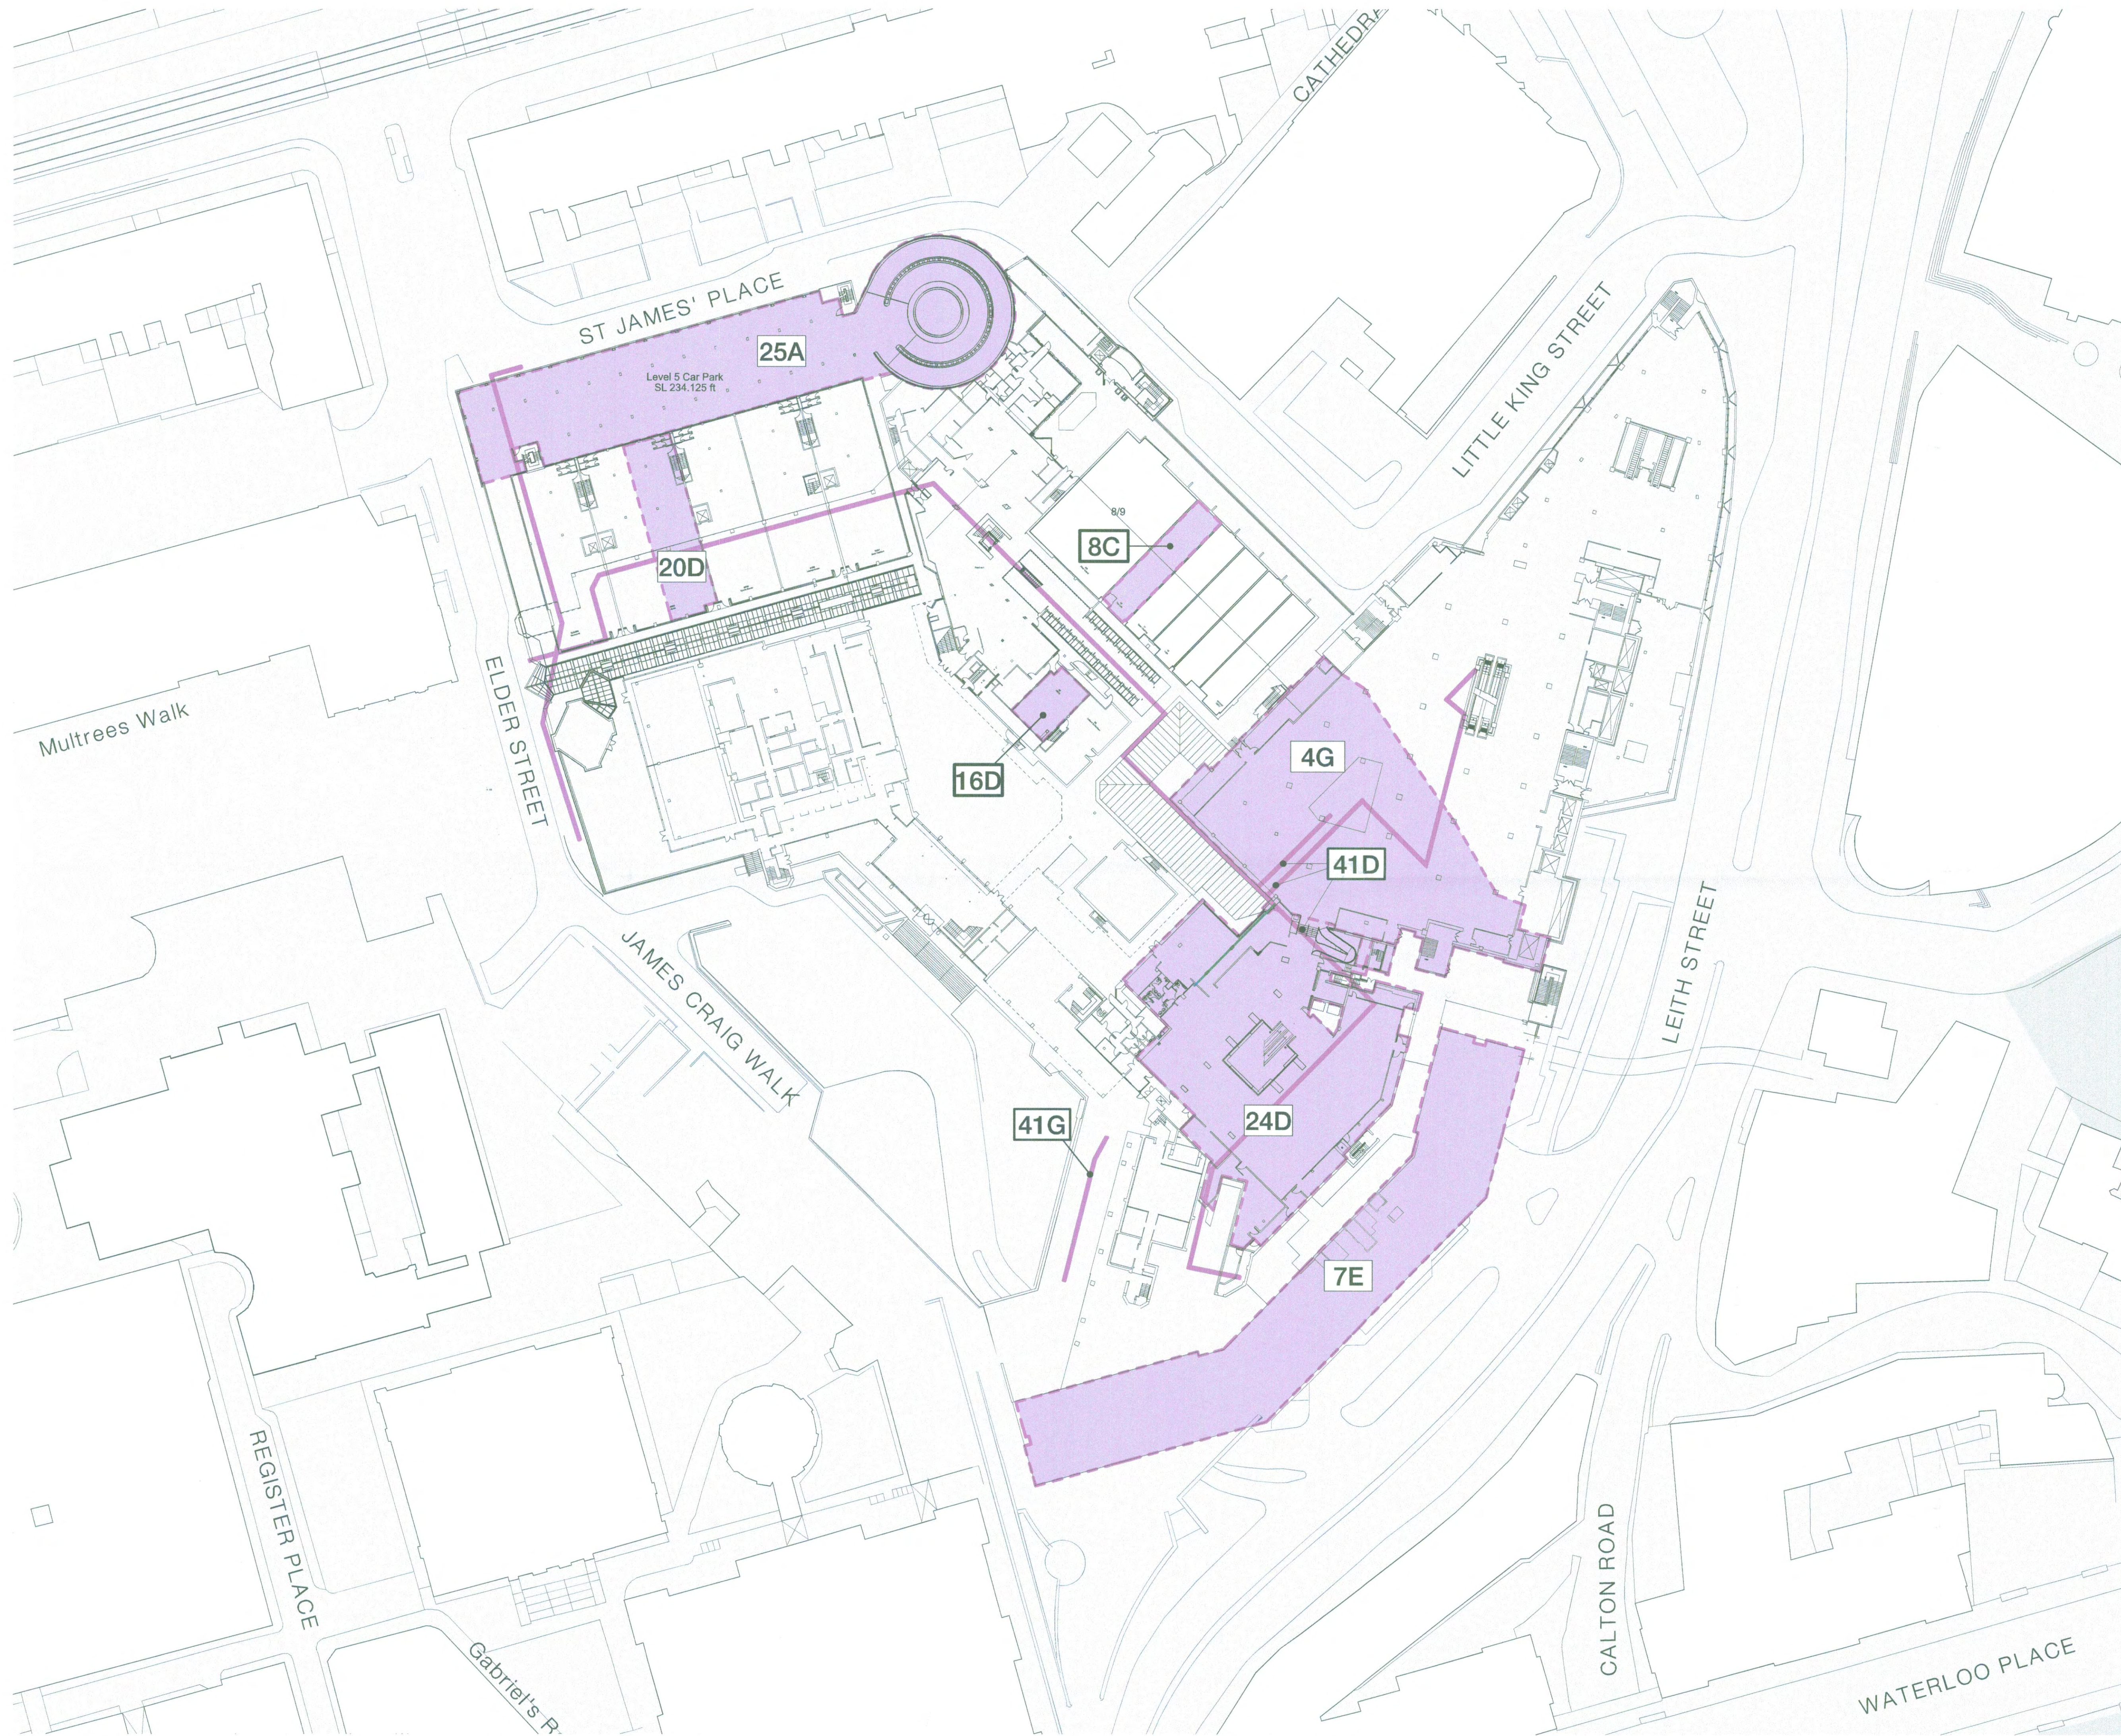

This is Map 8 referred to in the St James Quarter, Edinburgh (Number Two) Compulsory Purchase Order 2014.

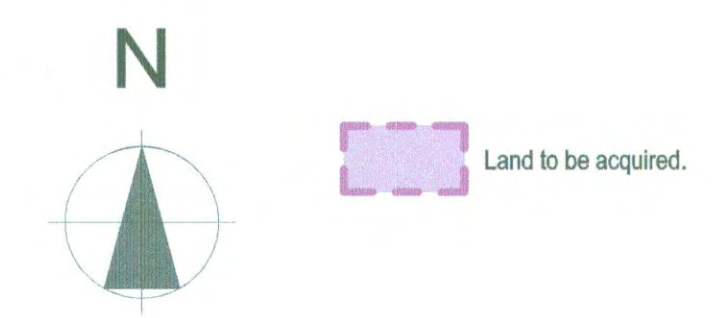

Area Schedule
Areas have been scaled from indicative floor plans and are only an approximate representation of the area within the lease agreement or required for construction activities.

Level	Ref #	Area (m2)
JLP Place to Eat		
	4H	367.29
	7F	1,544.71
	24E	106.42
	24G	92.52
	24H	8.37
	25B	2,535.23
	26B	14.41


Rev	Date	Description
P6	Sept 2014	Title text updated with '(Number Two)'
P5	Aug 2014	Key Text Enlarged
P4	Aug 2014	Key Updated
P3	Aug 2014	Areas and schedule updated.
P2	Aug 2014	Area Schedule and numbering of areas updated.
P1	May 2014	Formal Issue
P1.06	May 2014	"Map" reference number changed.
P1.05	Apr 14	JLP Area 4 extended to allow for structural works to integrate with proposed car park.

St James, Edinburgh
EDINBURGH
THE CITY OF EDINBURGH COUNCIL

CPO Plan JLP Place To Eat + 76.800


dwg no: **SJQ(0-)A57 P6**

date: 28.02.14 scale: 1:500 format: A1 status: S2 (Info)
Work to signed dimensions only; do not scale from this drawing. All dimensions to be checked on site prior to fabrication. Read in conjunction with all other relevant drawings, specifications and schedules.
© Alan Murray Architects Ltd, 2014. All rights described in Chapter IV of the Copyright, Designs and Patents Act 1988 have been generally asserted.

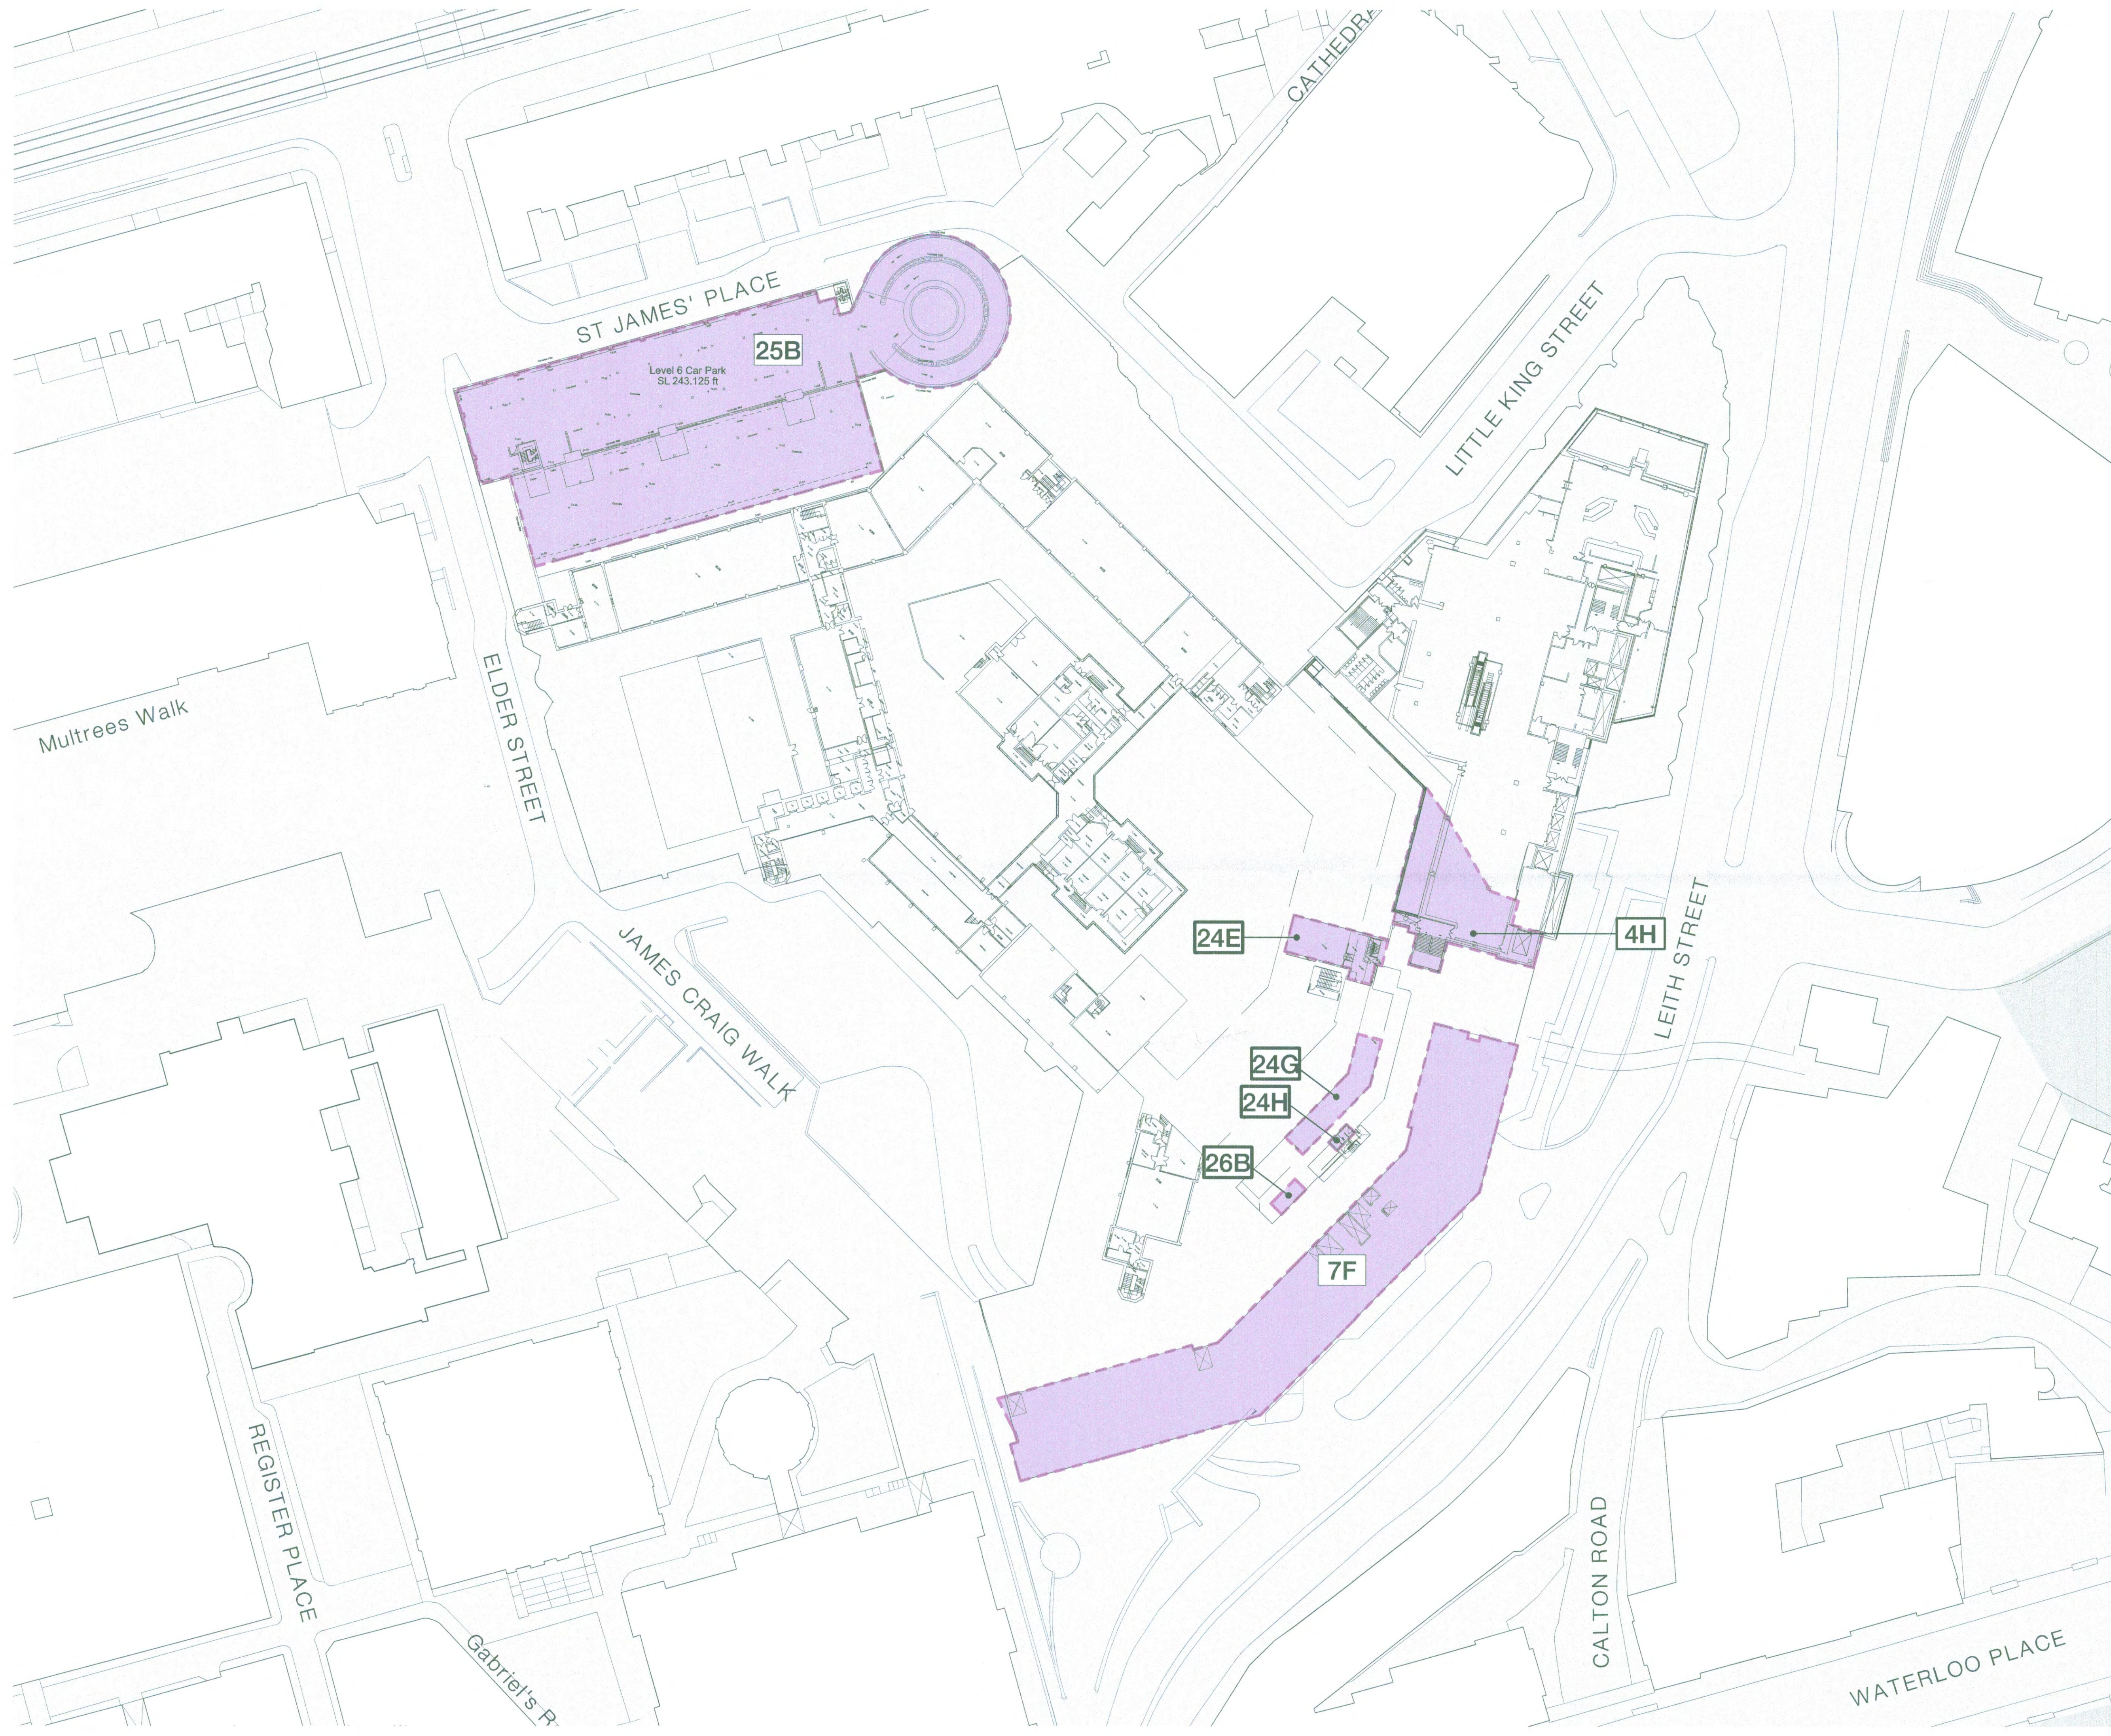

Subur

This is Map 9 referred to in the St James Quarter, Edinburgh (Number Two) Compulsory Purchase Order 2014.

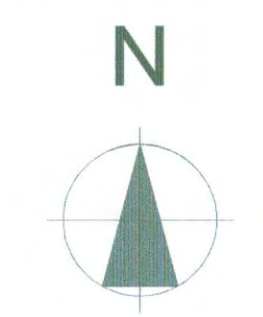

Area Schedule
Areas have been scaled from indicative floor plans and are only an approximate representation of the area within the lease agreement or required for construction activities.

	Ref #	Area (m2)
Level: JLP Staff Rooms		
	4I	368.18
	7G	1,539.34
	25C	1,546.62

Rev	Date	Description
P6	Sept 2014	Title text updated with '(Number Two)'
P5	Aug 2014	Key Text Enlarged
P4	Aug 2014	Key Updated
P3	Aug 2014	Areas and schedule updated.
P2	Aug 2014	Area Schedule and numbering of areas updated.
P1	May 2014	Formal Issue
P1.06	May 2014	"Map" reference number changed.
P1.05	Apr '14	JLP Area 4 extended to allow for structural works to integrate with proposed car park.

St James, Edinburgh




CPO Plan JLP Staff Rooms + 81.500

dwg no: SJQ(0)-A58 P6

date: 28.02.14 scale: 1:500 format: A1 status: S2 (Info)


Work to figure dimensions only; do not scale from this drawing. All dimensions to be checked on site prior to fabrication. Read in conjunction with all other relevant drawings specifications and schedules.
© Allen Murray Architects Ltd. 2014. All rights described in Chapter IV of the Copyright, Design and Patents Act 1988 have been generally asserted.

This is Map 10 referred to in the St James Quarter, Edinburgh (Number Two) Compulsory Purchase Order 2014.

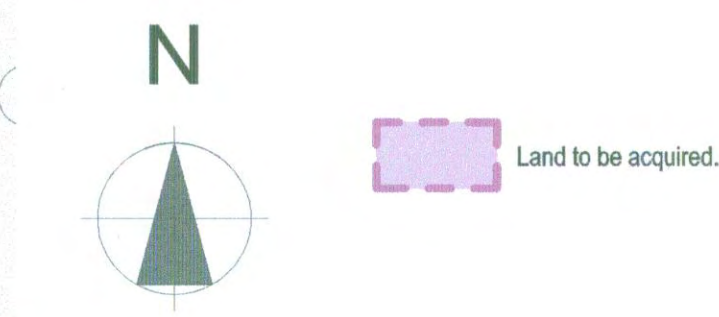

Area Schedule
Areas have been scaled from indicative floor plans and are only an approximate representation of the area within the lease agreement or required for construction activities.

	Ref #	Area (m2)
Level: JLP Plant Level		
	4J	1,000.89
	7H	428.78
	25D	1,578.94

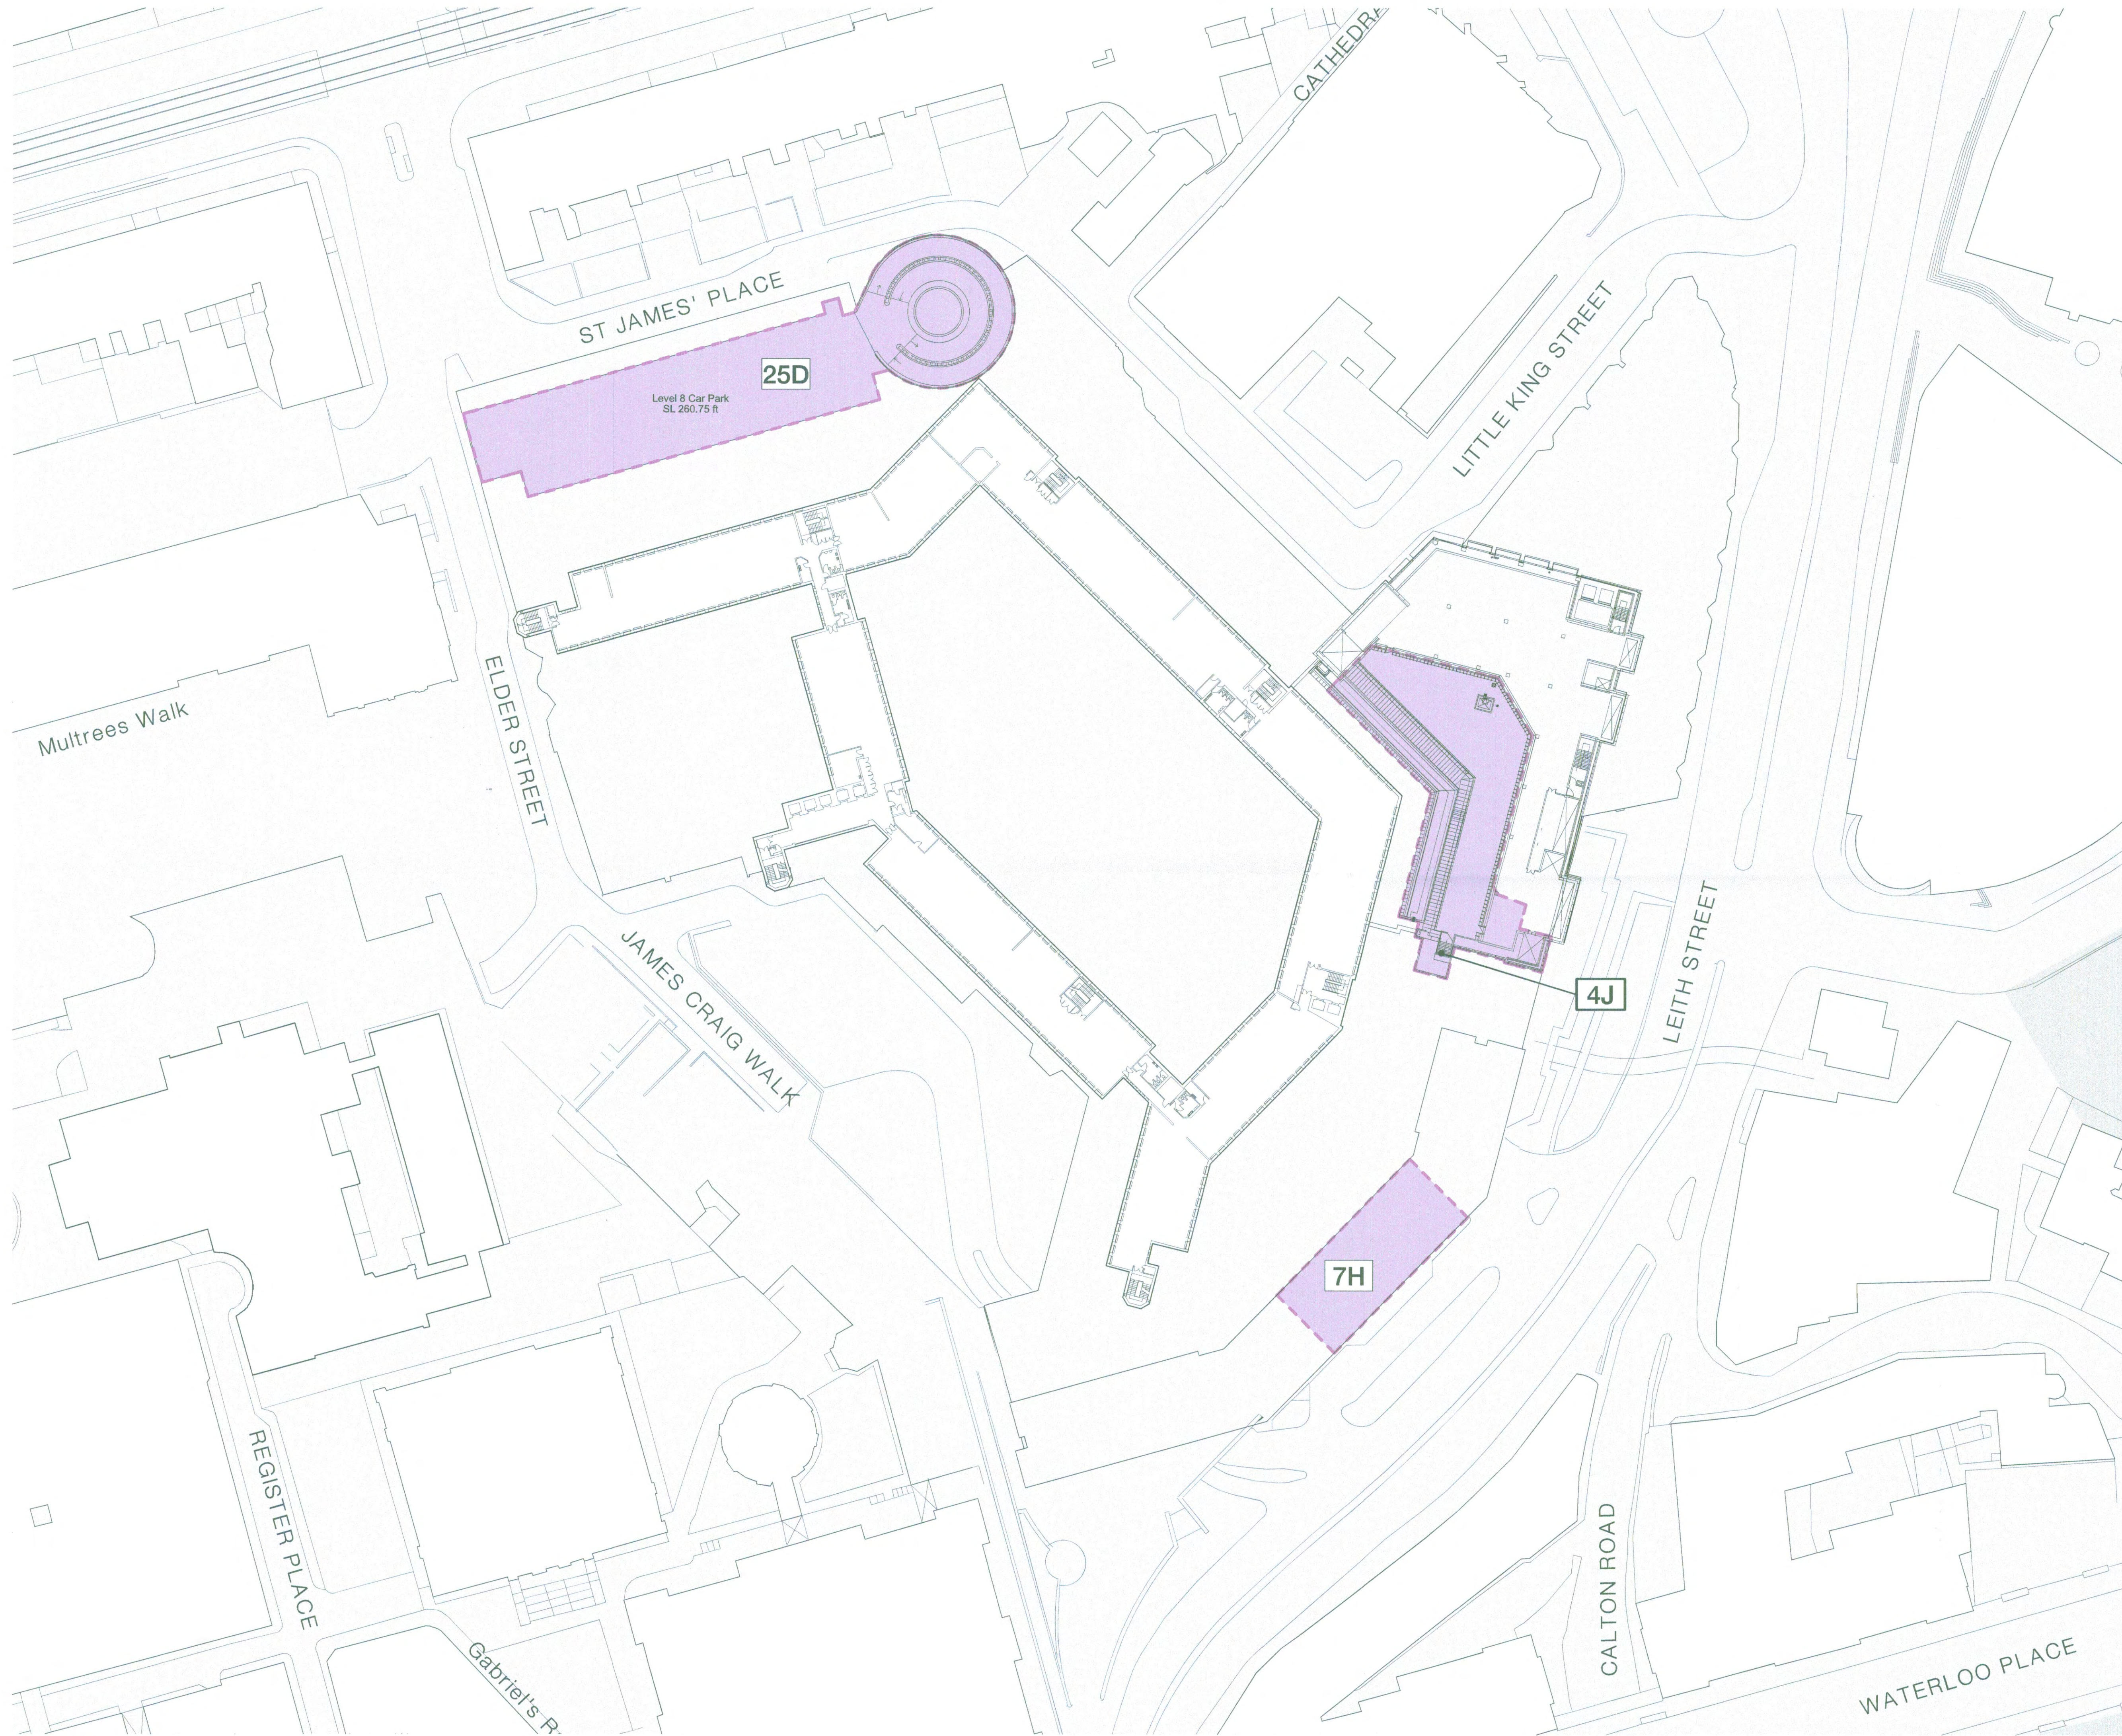

- P7 Oct 2014 Area schedule amended.
- P6 Sept 2014 Title text updated with '(Number Two)'
- P5 Aug 2014 Key Text Enlarged
- P4 Aug 2014 Key Updated
- P3 Aug 2014 Area Schedule and numbering of areas updated.
- P2 July 2014 JLP Area 4 changed to cover installation of plant on roof.
- P1 May 2014 Formal Issue
- P1.06 May 2014 "Map" reference number changed.
- P1.05 Apr 14 JLP Area 4 extended to allow for structural works to integrate with proposed car park.

Rev	Date	Description

St James, Edinburgh
EDINBURGH
THE CITY OF EDINBURGH COUNCIL

CPO Plan JLP Plant Level + 86.260

dwg no: **SJQ(0)-JA59 P7**

date: 28.02.14 scale: 1:500 format: A1 status: S2 (Info)
Work to figure dimensions only; do not scale from this drawing. All dimensions to be checked on site prior to fabrication. Read in conjunction with all other relevant drawings specifications and schedules.
© Alan Murray Architects Ltd. 2014. All rights described in Chapter IV of the Copyright, Designs and Patents Act 1988 have been generally asserted.