


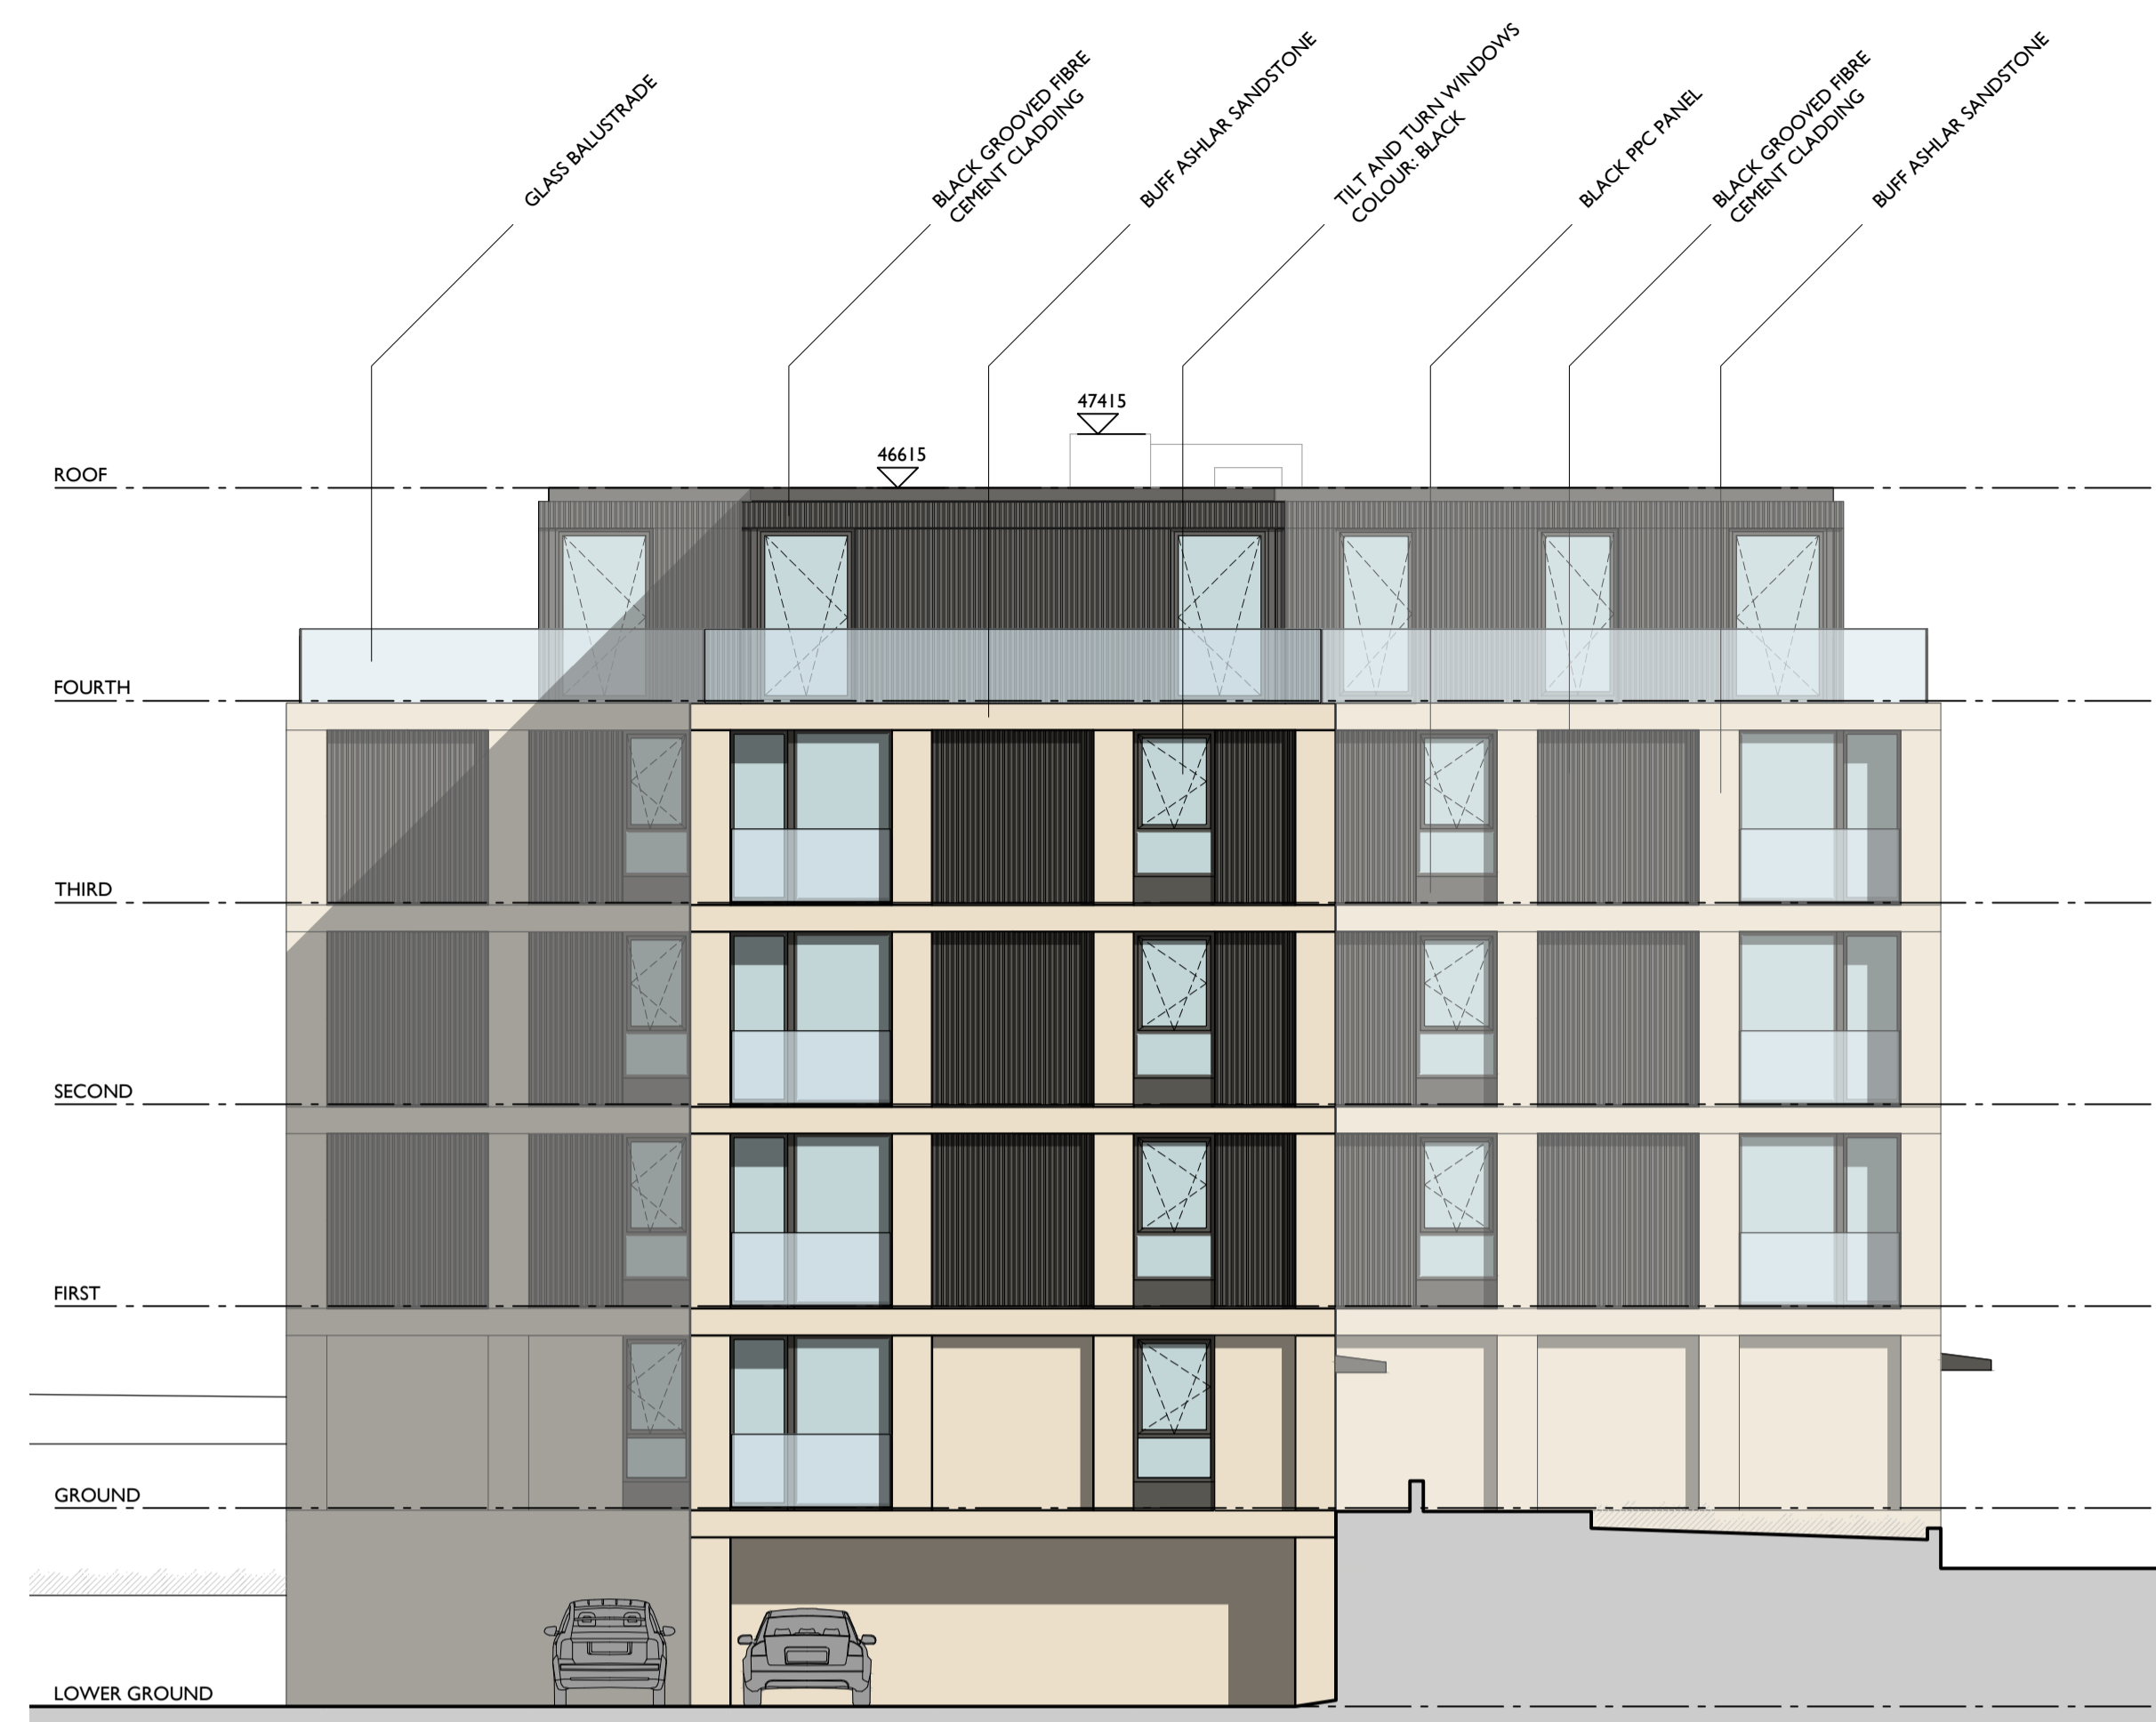

Proposed North-West Elevation
1:100




Proposed North-East Elevation
1:100



Proposed South-West Elevation
1:100



Proposed South-East Elevation
1:100

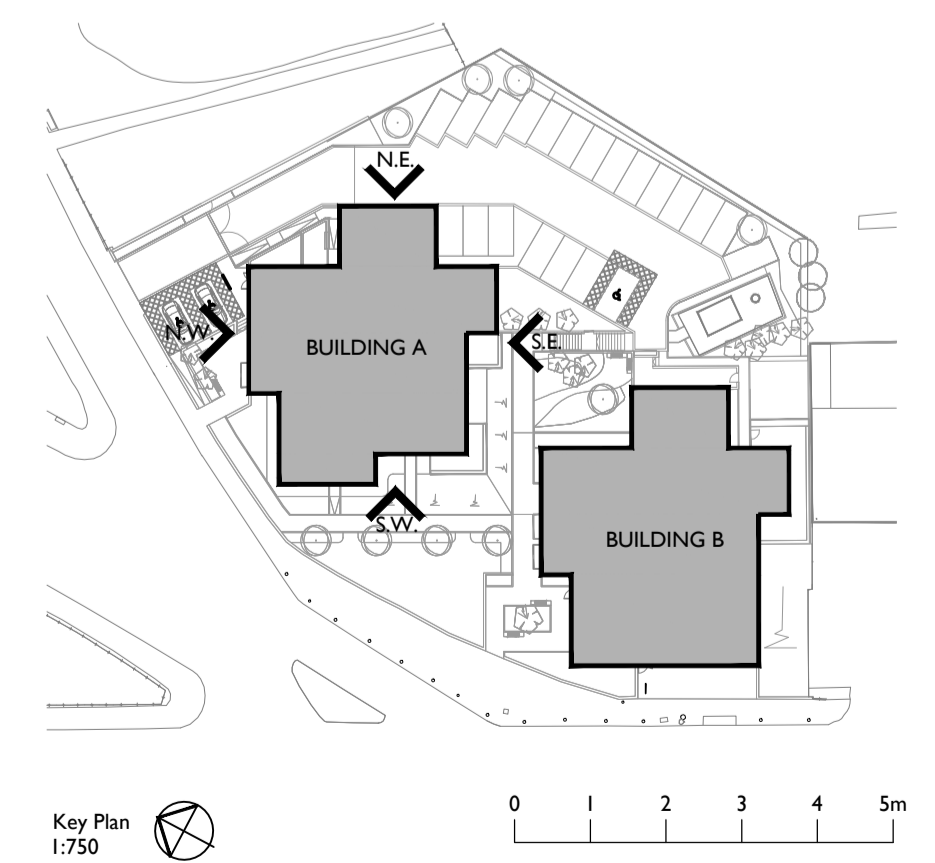


Key Plan
1:750

Proposed Building A Elevations

<p>project Willowbrae Road, Edinburgh</p>			<p>job no. E1908</p>		
<p>client Evantyr Properties Ltd</p>			<p>drawing WBR-CDA-BA-ZZ-DR-A-PL-0014</p>		
<p>status PLANNING</p>			<p>date 25.11.19</p>		
<p>revision P3</p>			<p>checked SS NS</p>		




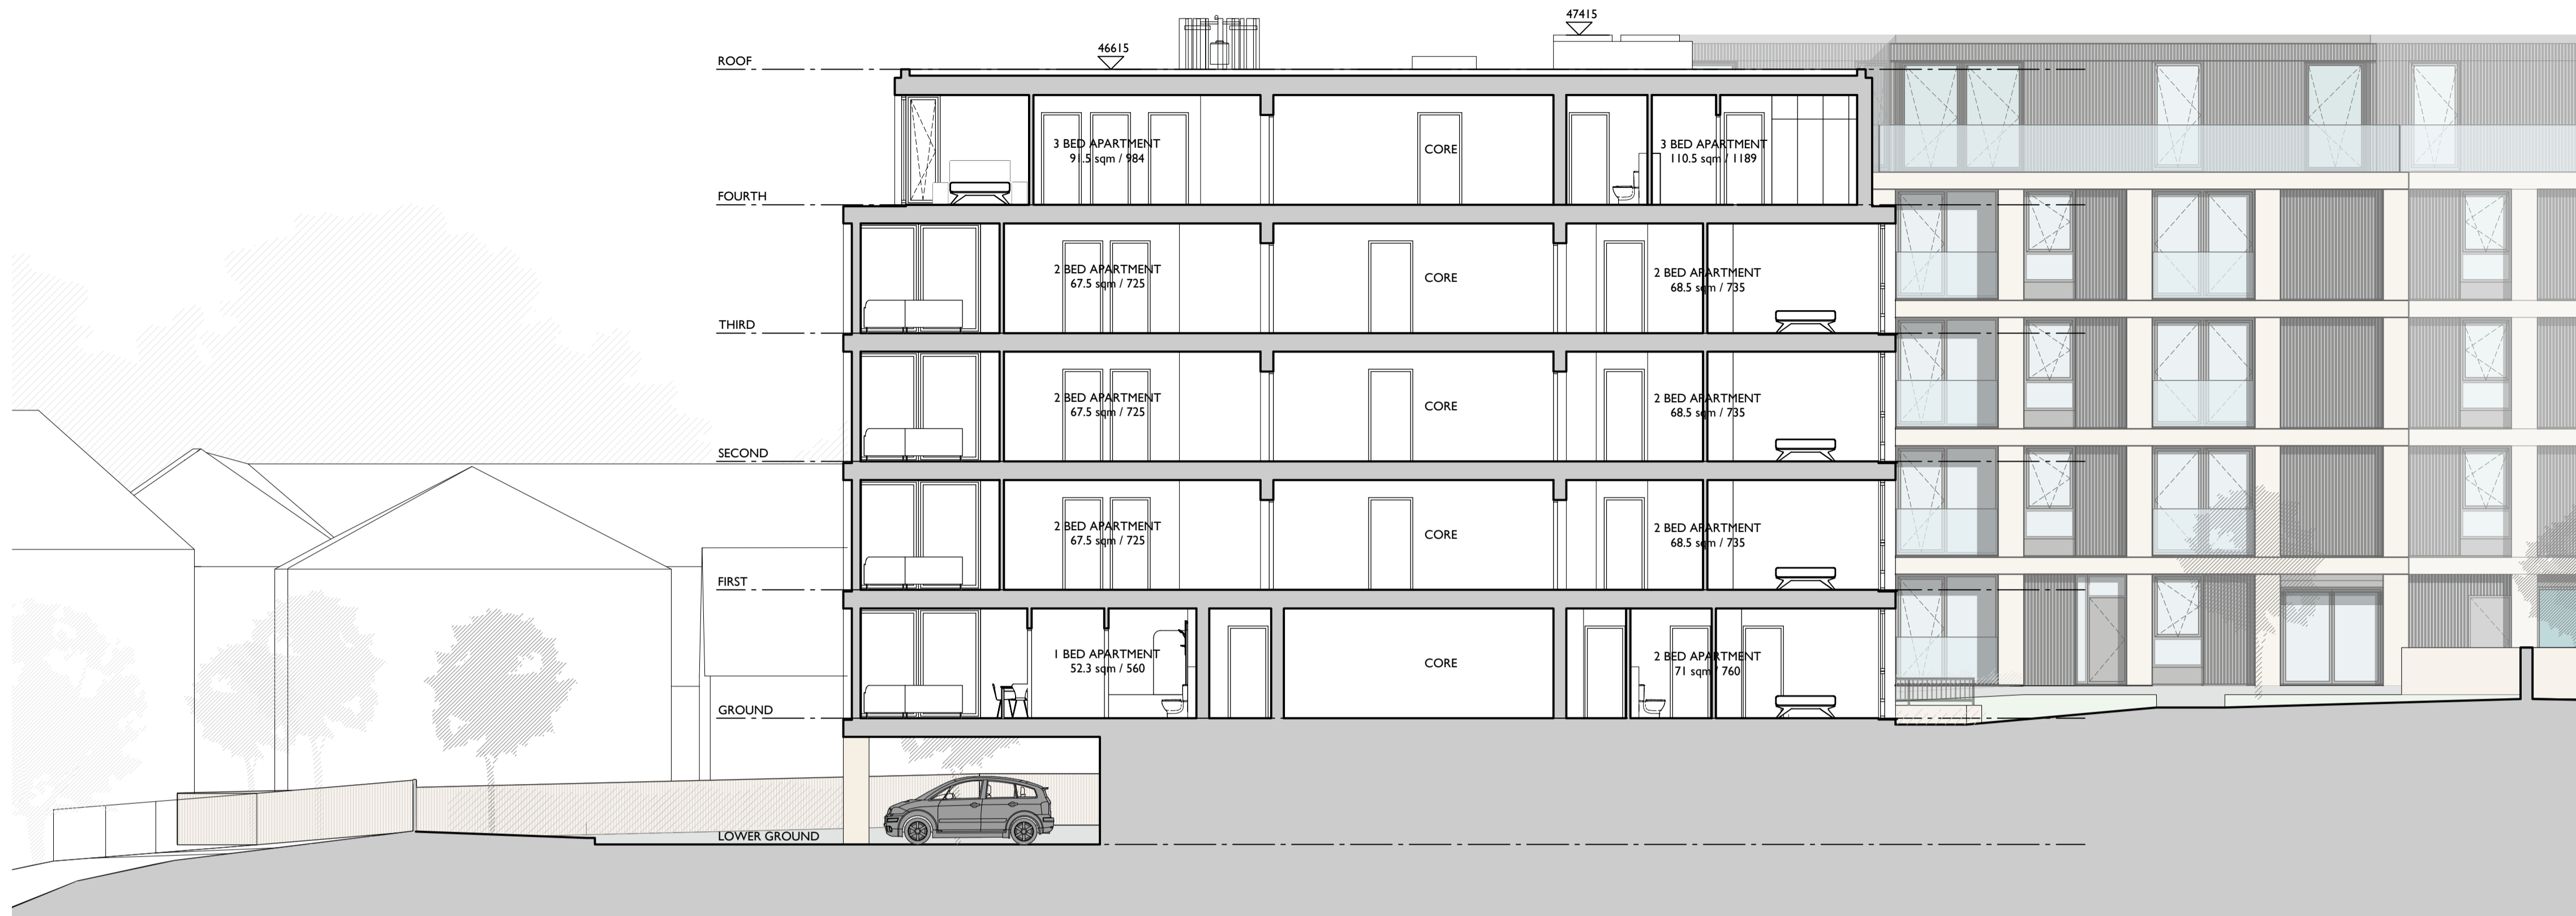


Proposed Building A Section A-A
1:100



Proposed Building A Section B-B
1:100

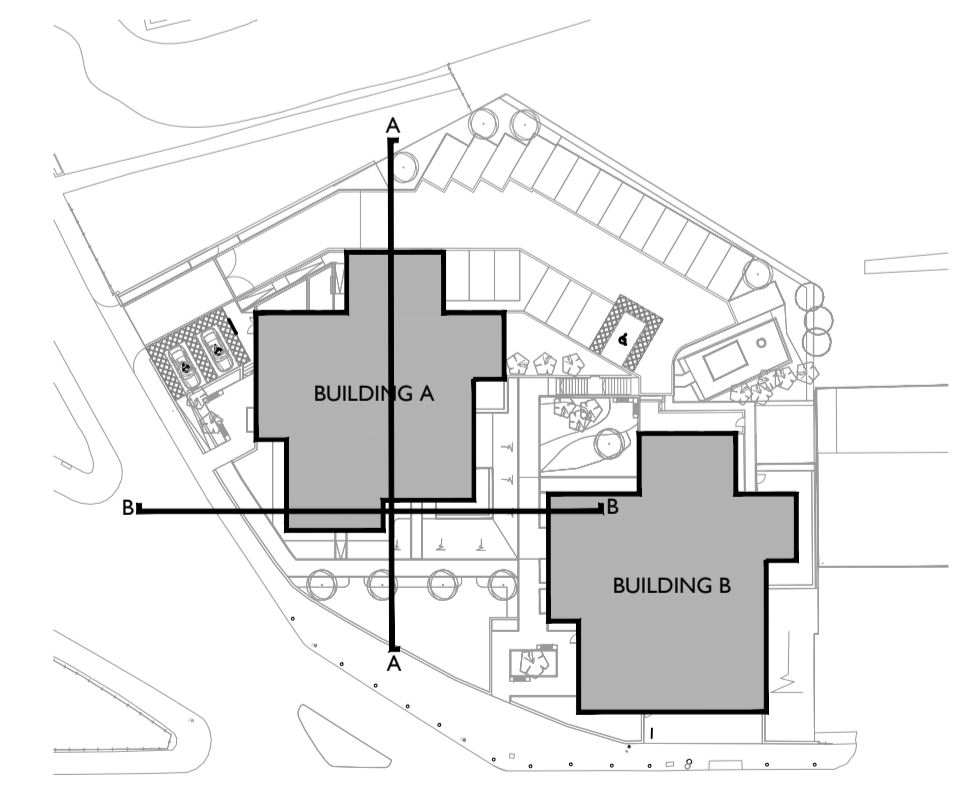


Key Plan
1:750

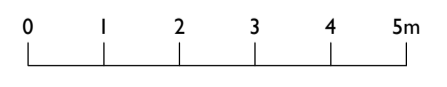

Proposed Building A Sections


Rev	P3	18.11.20	CYCLE STORE SHOWN WITH OPAQUE GLAZED FRONTAGE, DOOR POSITIONS ADJUSTED TO NORTH-WEST ELEVATION	SS	NS	project Willowbrae Road, Edinburgh	E1908	WBR-CDA-BA-ZZ-DR-A-PL-0015	P3	
	P2	17.04.20	APARTMENTS UPDATED TO INCLUDE MAIN DOOR ACCESS	SS	NS					
	P1	30.01.20	FIRST ISSUE	SS	NS					
drawn	checked	drawn	checked	client	client	Evantyr Properties Ltd	status PLANNING	scale 1:100@A1	date 25.11.19	drawn checked SS NS

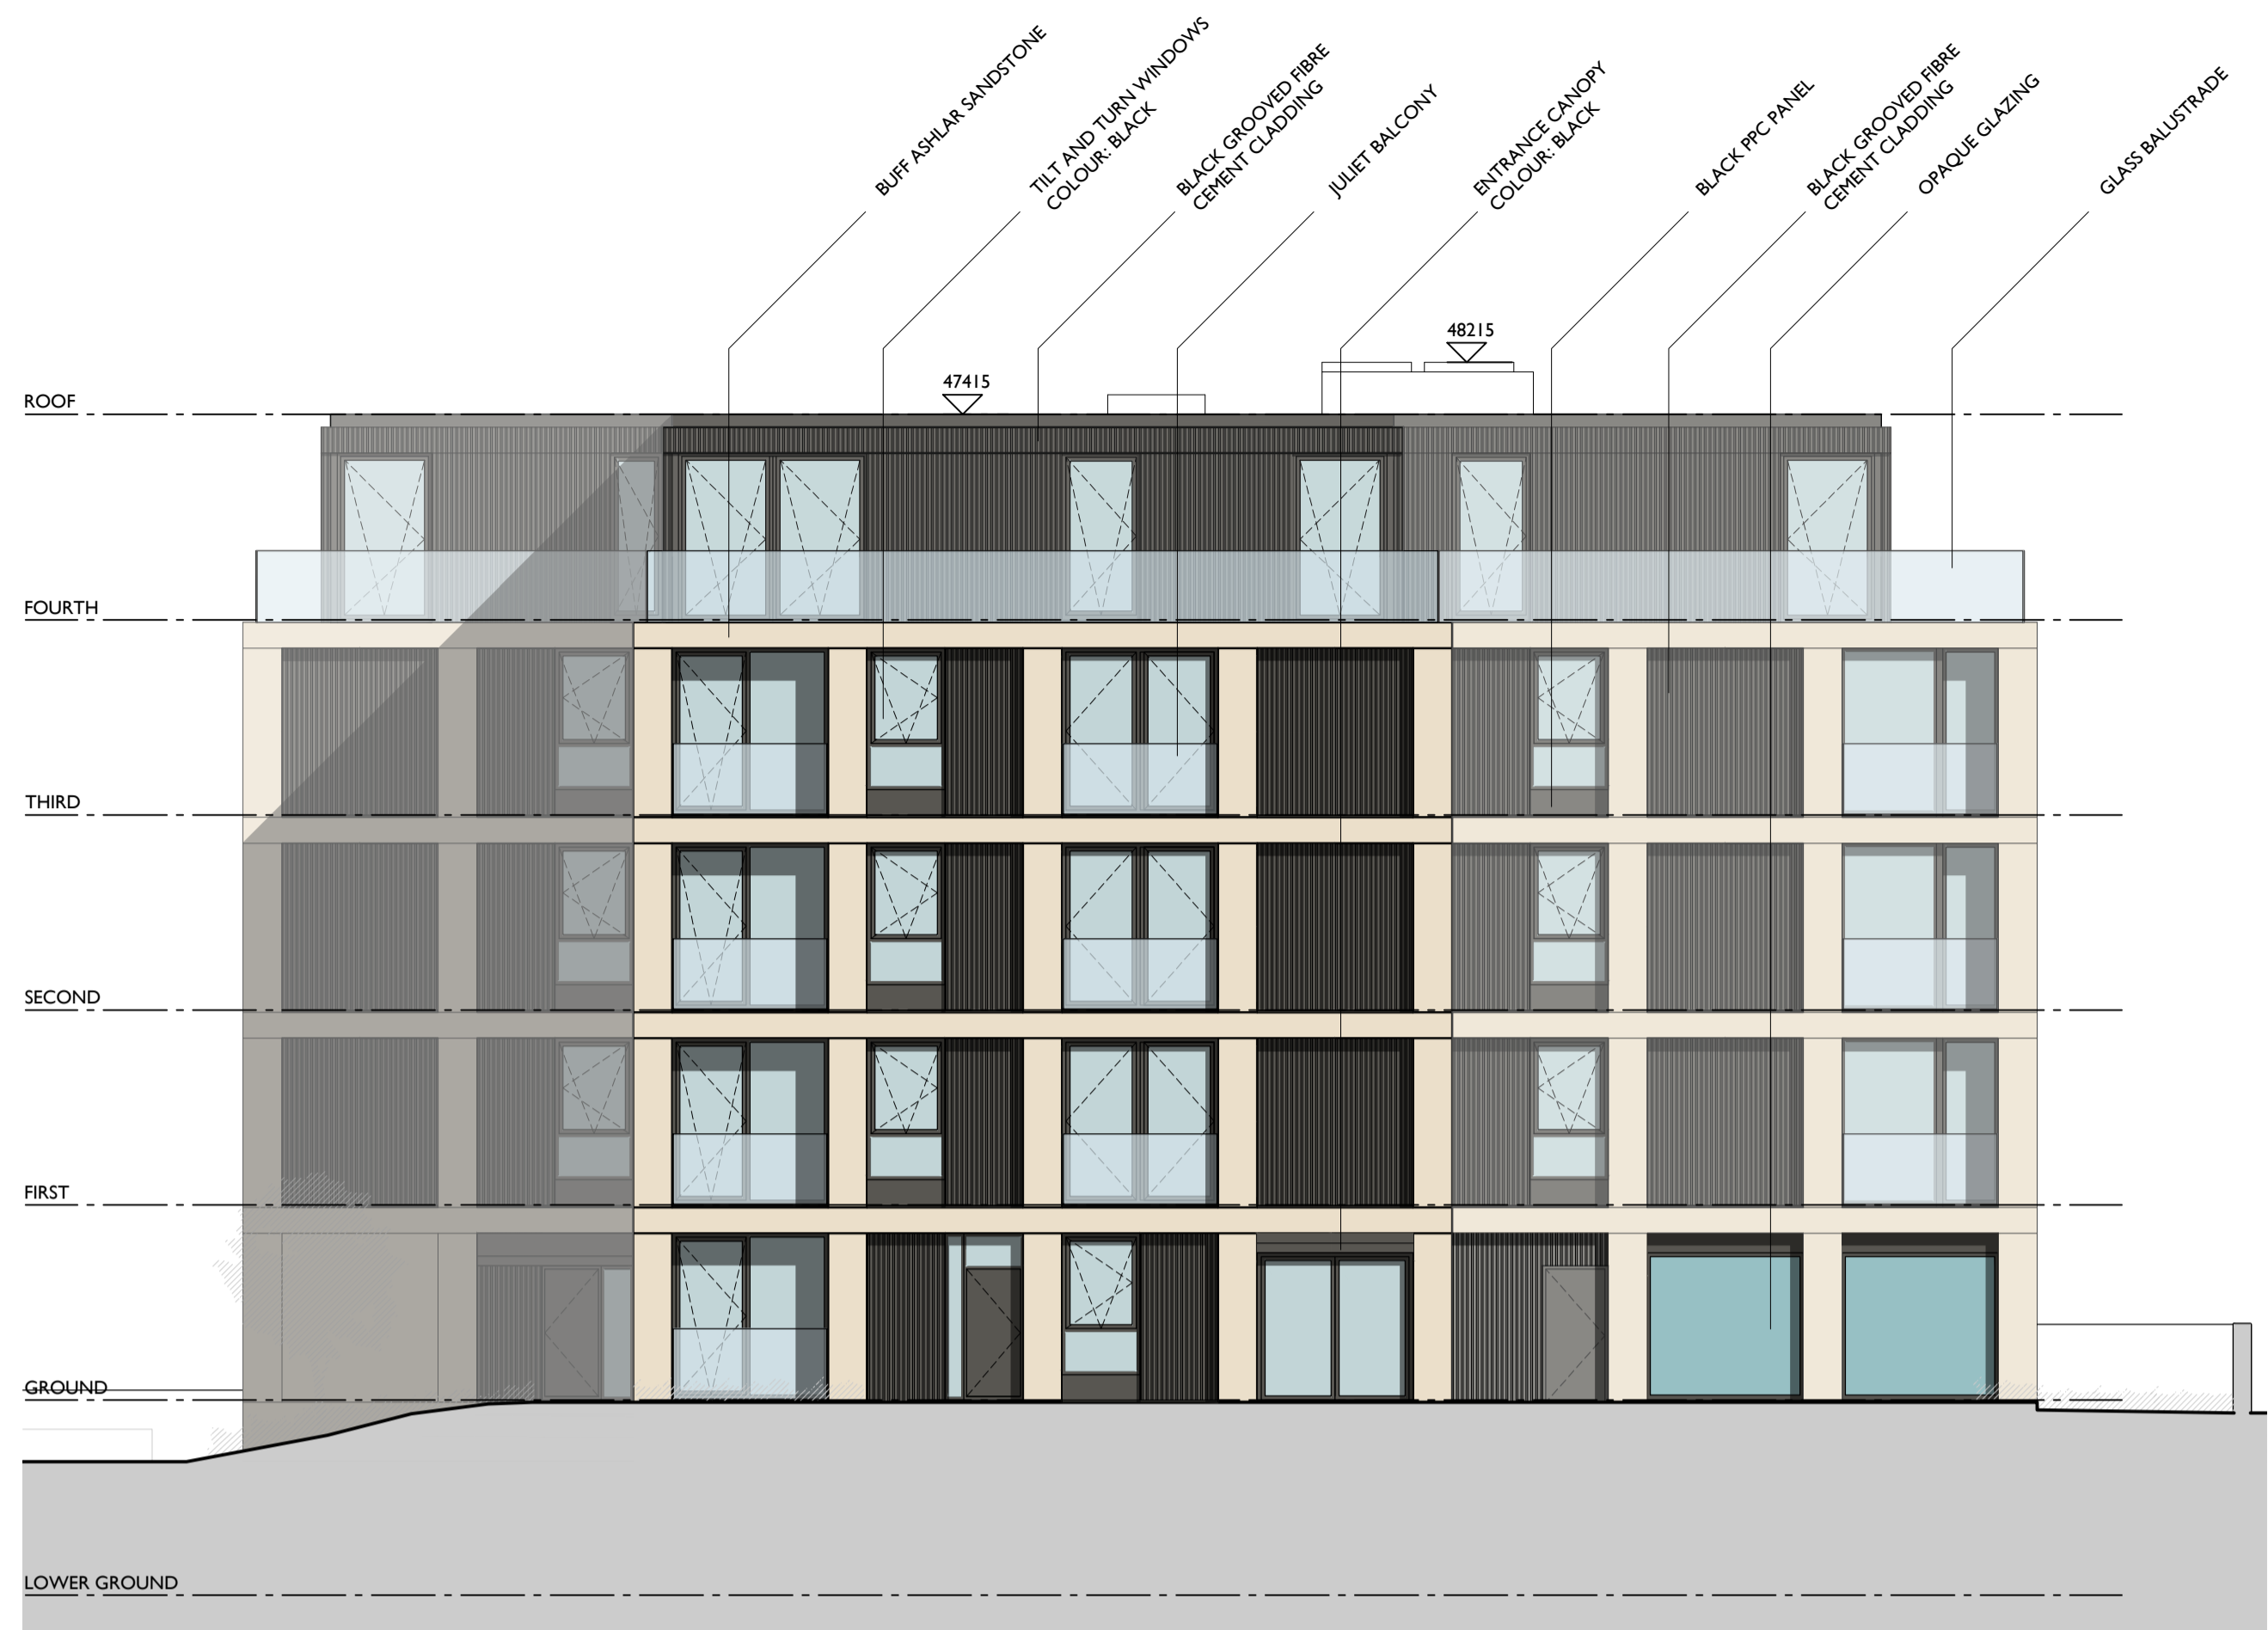

Proposed North-West Elevation
1:100




Proposed North-East Elevation
1:100

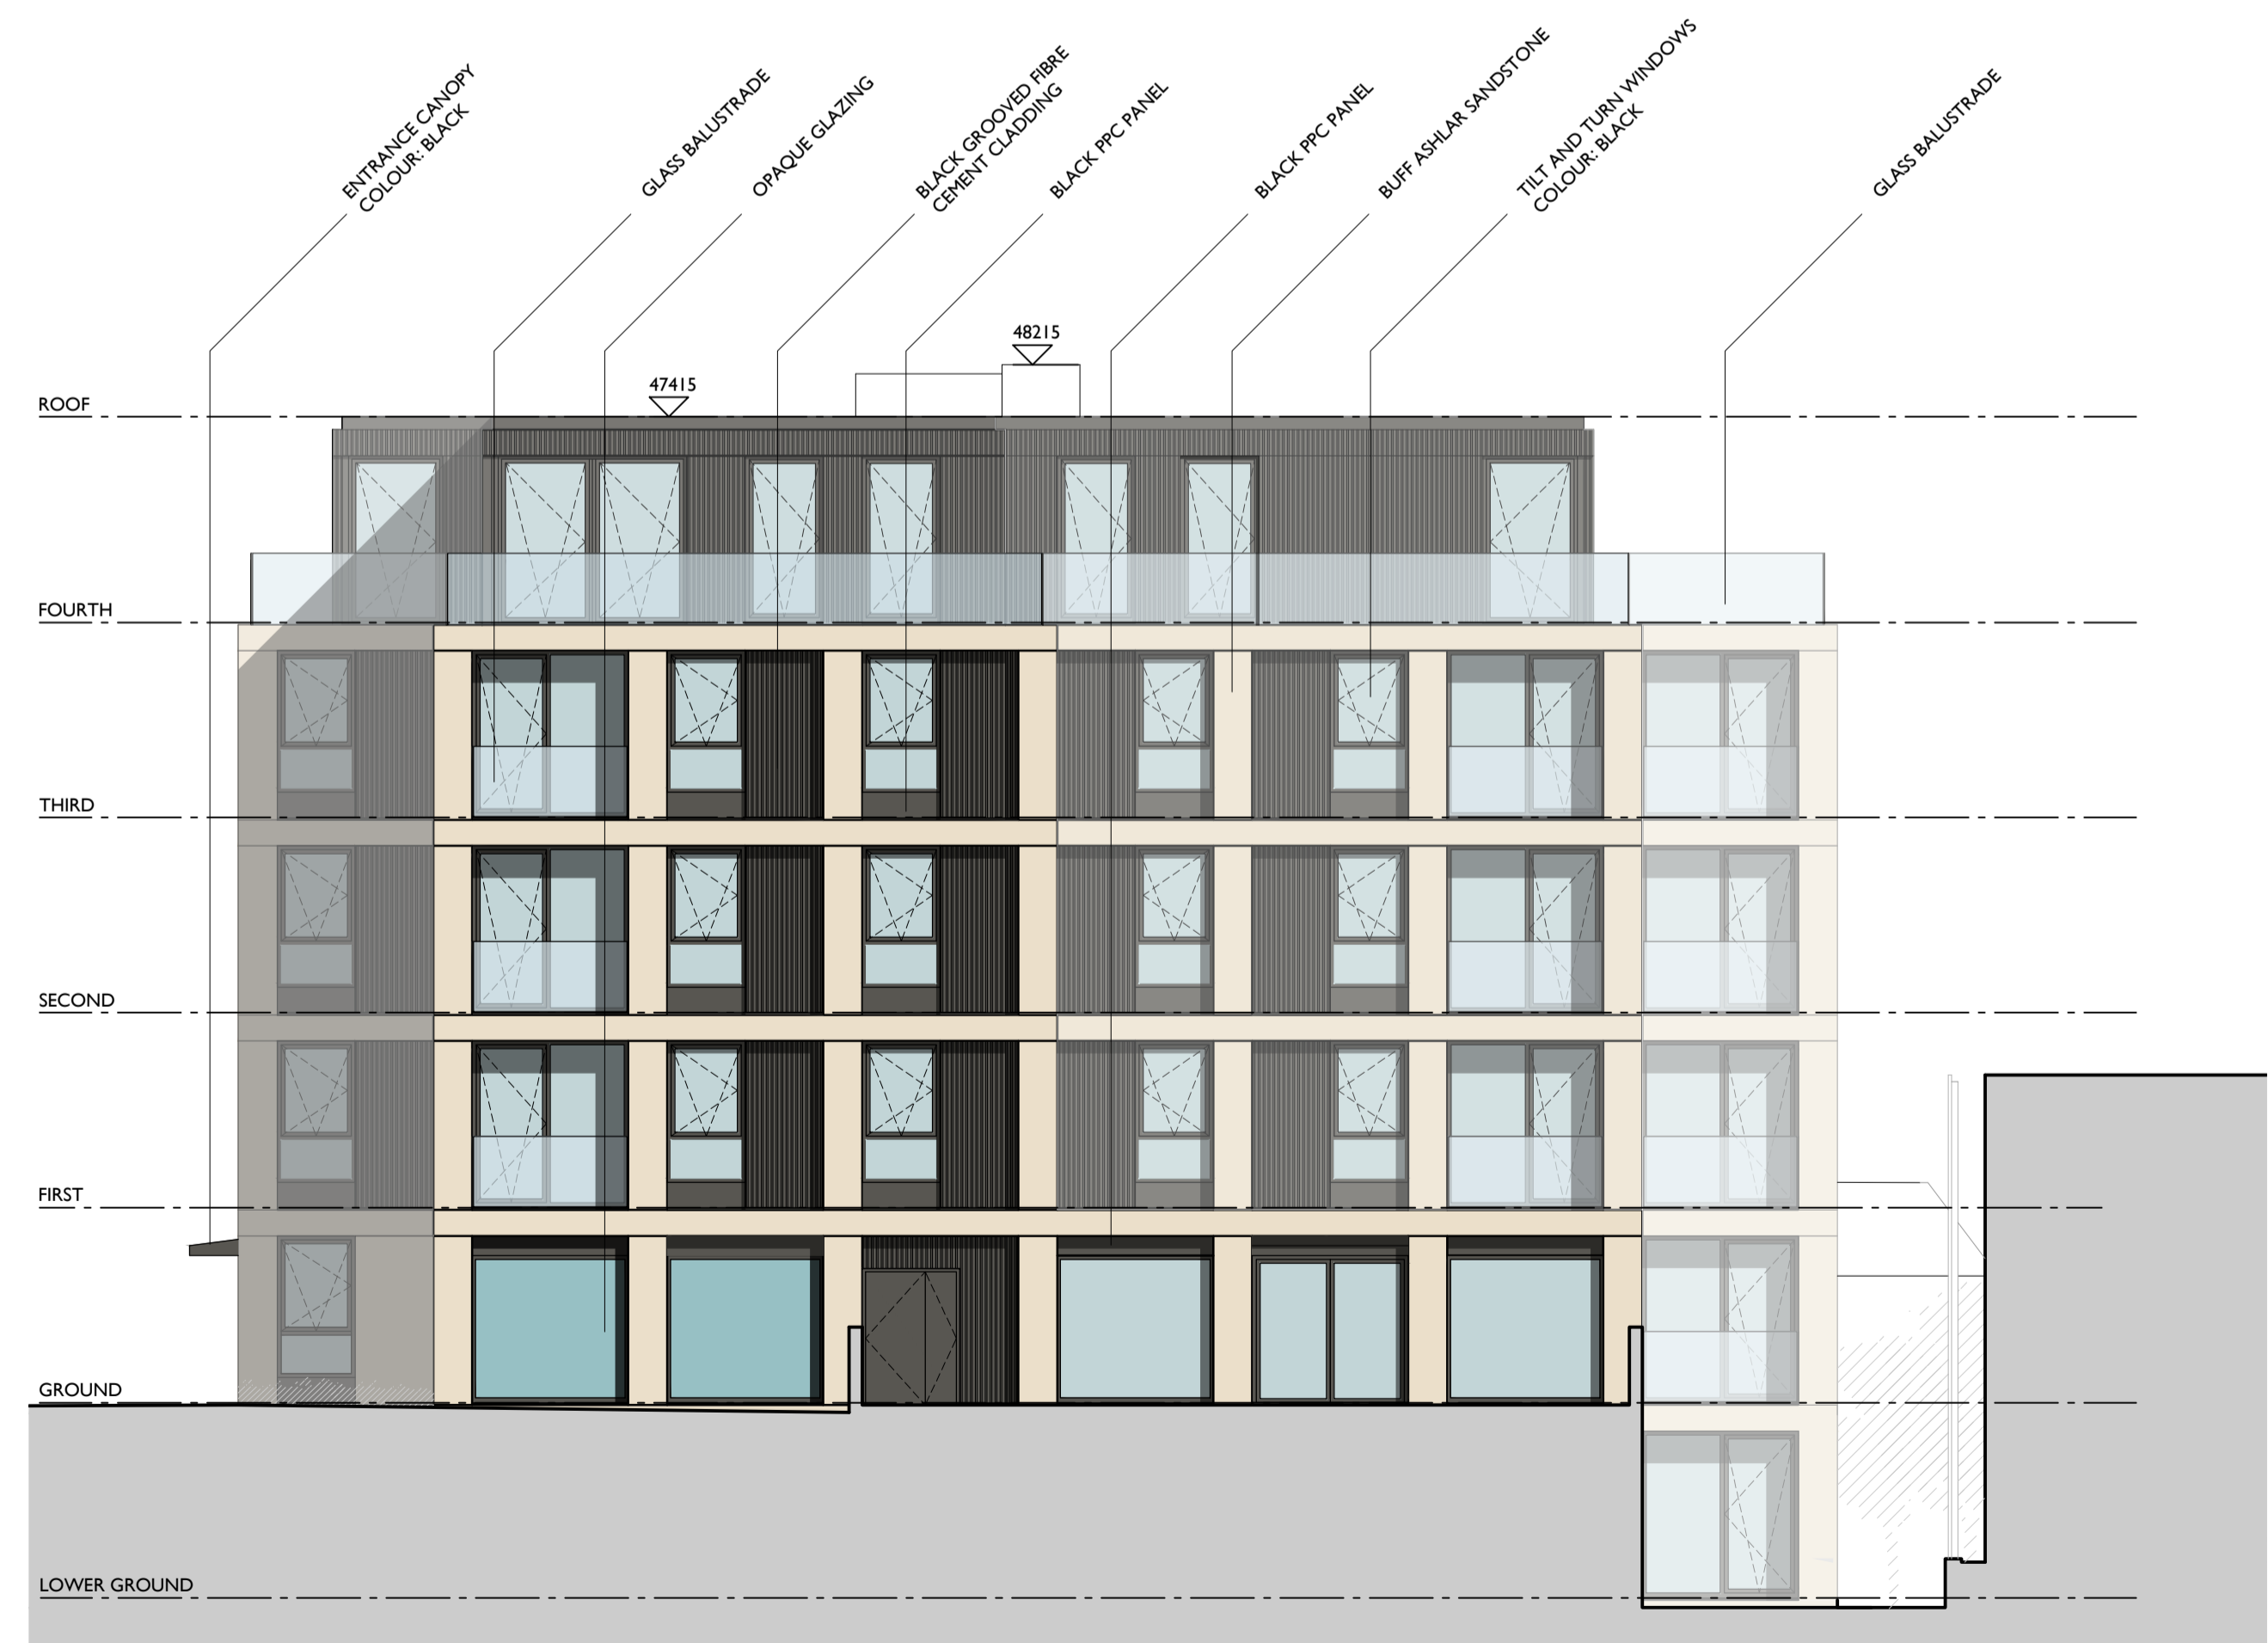

Proposed South-West Elevation
1:100



Proposed South-East Elevation
1:100

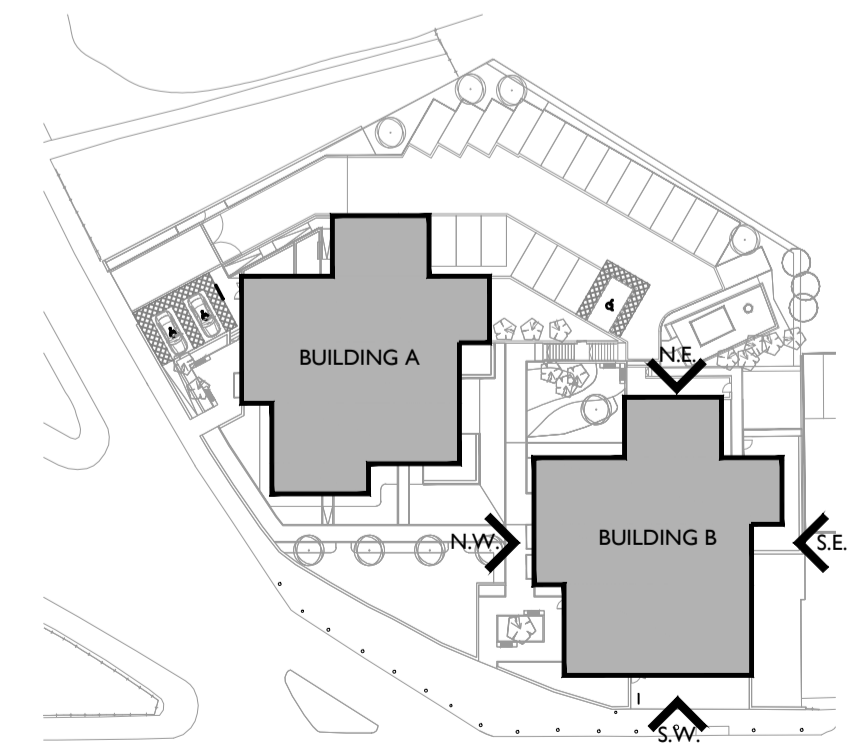

Key Plan
1:750

Proposed Building B Elevations

P3 18.11.20 BIKE STORE SHOWN WITH OPAQUE GLAZED FRONTAGE, DOOR POSITIONS ADDED TO NORTH-WEST ELEVATION P2 17.04.20 APARTMENTS UPDATED TO INCLUDE MAIN DOOR ACCESS P1 30.01.20 FIRST ISSUE		SS NS SS NS SS NS	project Willowbrae Road, Edinburgh client Evantyr Properties Ltd	job no E1908 scale 1:100@A1	drawing no WBR-CDA-BB-ZZ-DR-A-PL-0016 date 25.11.19	revision P3 drawn SS checked NS
---	--	-------------------------	---	--	--	---