


HUTCHISON MEDWAY

3335

3739

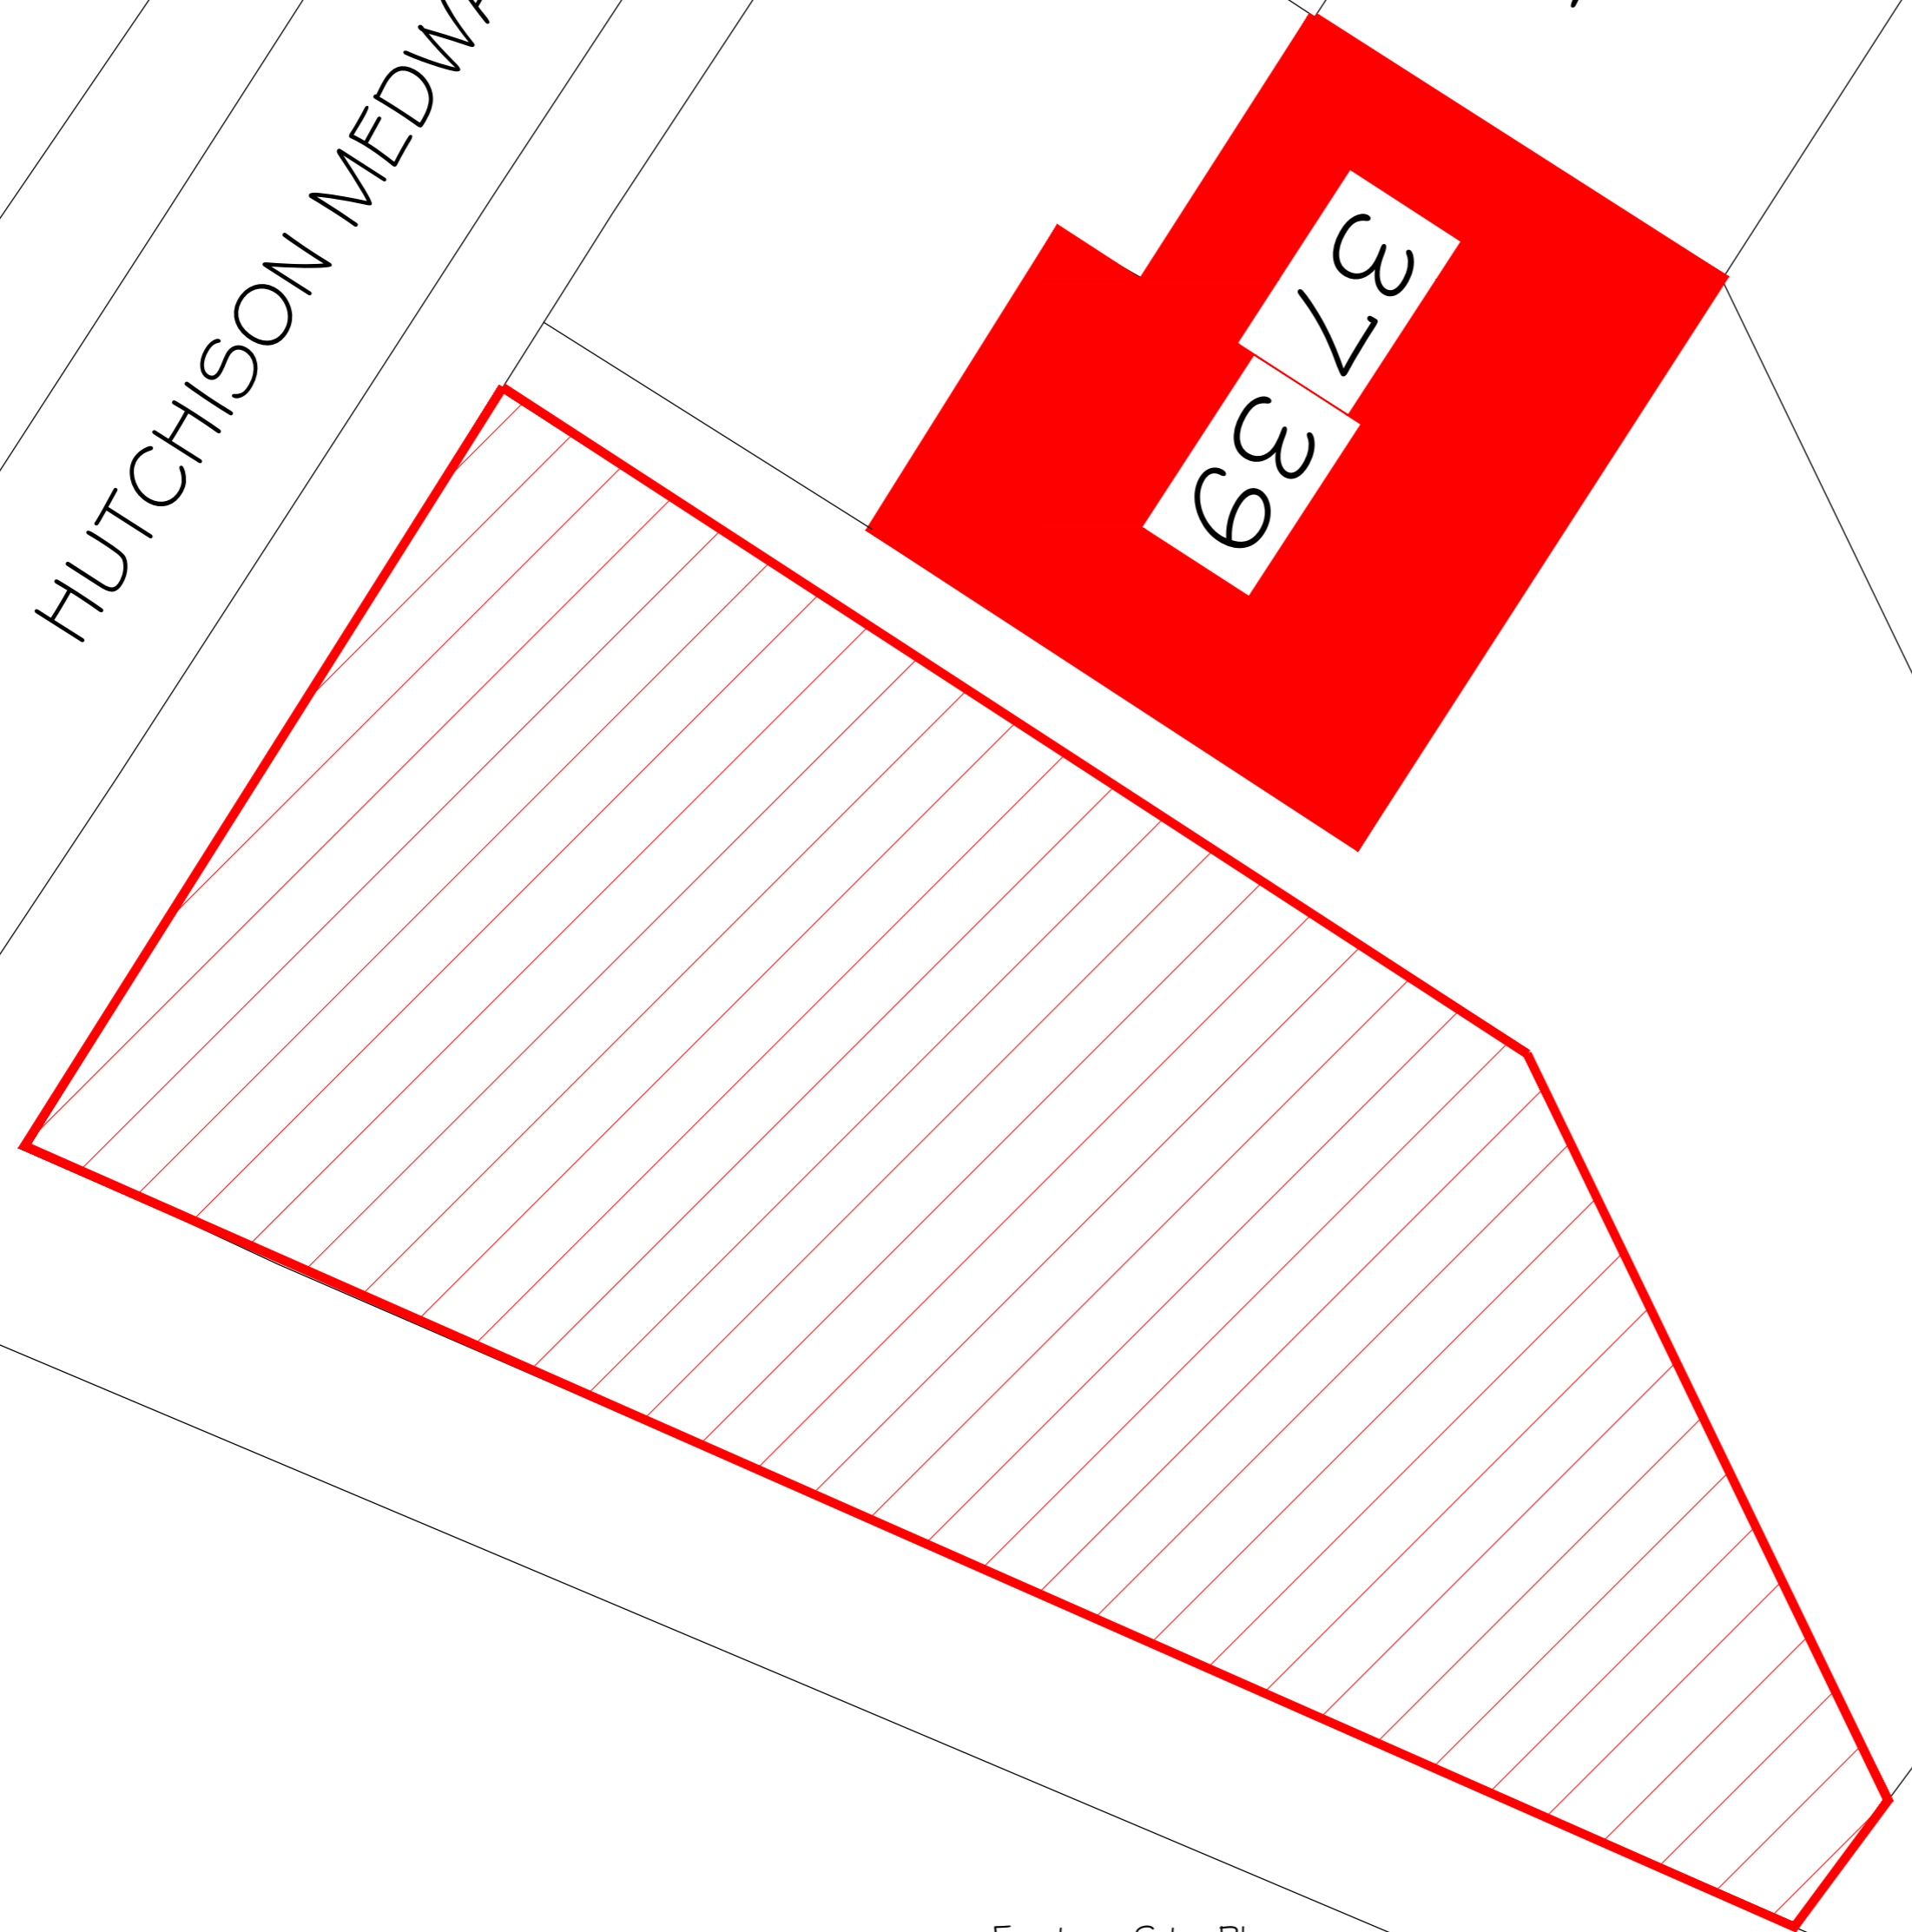

Existing Site Plan
Scale 1:100

Rev	Description	Date
Capital Draughting Consultant's Ltd 40 Dinmont Drive Edinburgh EH16 5RR <small>Email: cdc.ltd@sky.com Tel: 0131 666 1804 Mob: 07834156071</small>		
Status		Planning
Project Title Proposed New Dog Grooming Business adjacent to side of 39 Hutchison Medway Edinburgh		
Client Mrs M Williams		
Drawing Title Existing Site Plan		
Date	Apr '23	Scale As Shown
Drawing Number CDC/23/133/00		Rev.

Proposed New Dog Grooming
Business adjacent to side of
39 Hutchison Medway
Edinburgh




Hutchison Medway


Block Plan
Scale 1:1200



Slate roof to dormers on Tyvek Supro roofing felt on 19mm plywood open jointed sarking board on rafters to Engineers spec

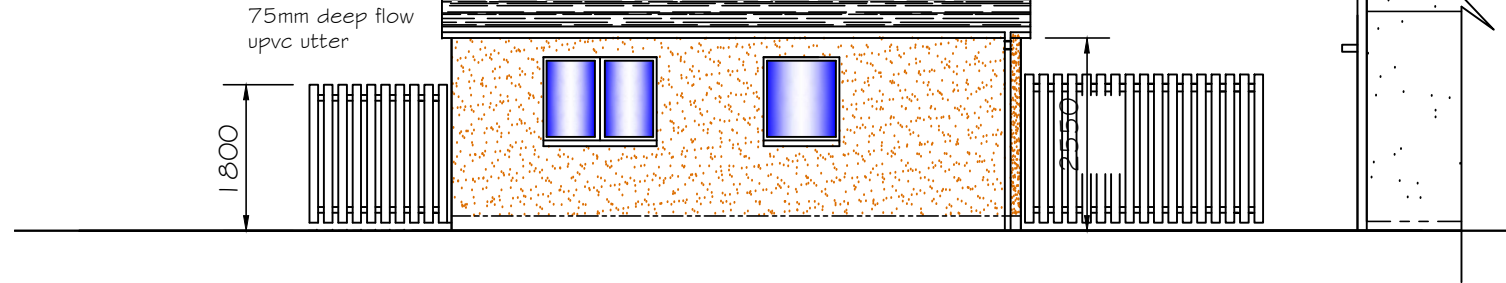


Proposed Front Elevation
Scale 1:100

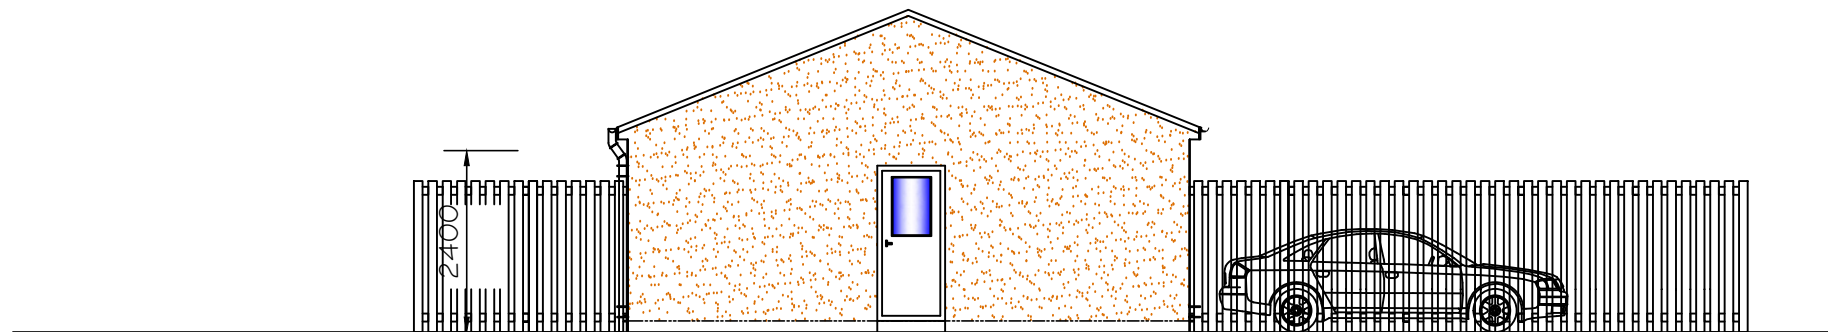

Proposed Gable Elevation
Scale 1:100


Rev	Description	Date
Capital Draughting Consultant's Ltd 40 Dinmont Drive Edinburgh EH16 5RR Email: cdc.ltd@sky.com Tel: 0131 666 1804 Mob: 07834156071		
Status Planning		
Project Title Proposed New Dog Grooming Business adjacent to side of 39 Hutchison Medway Edinburgh		
Client Mrs M Williams		
Drawing Title Proposed Elevations Sheet 1 of 2		
Date	Apr '23	Scale As Shown
Drawn		
Drawing Number CDC/23/133/03		Rev.

Slate roof to dormers on Tyvek Supro roofing felt on 19mm plywood open jointed sarking board on rafters to Engineers spec

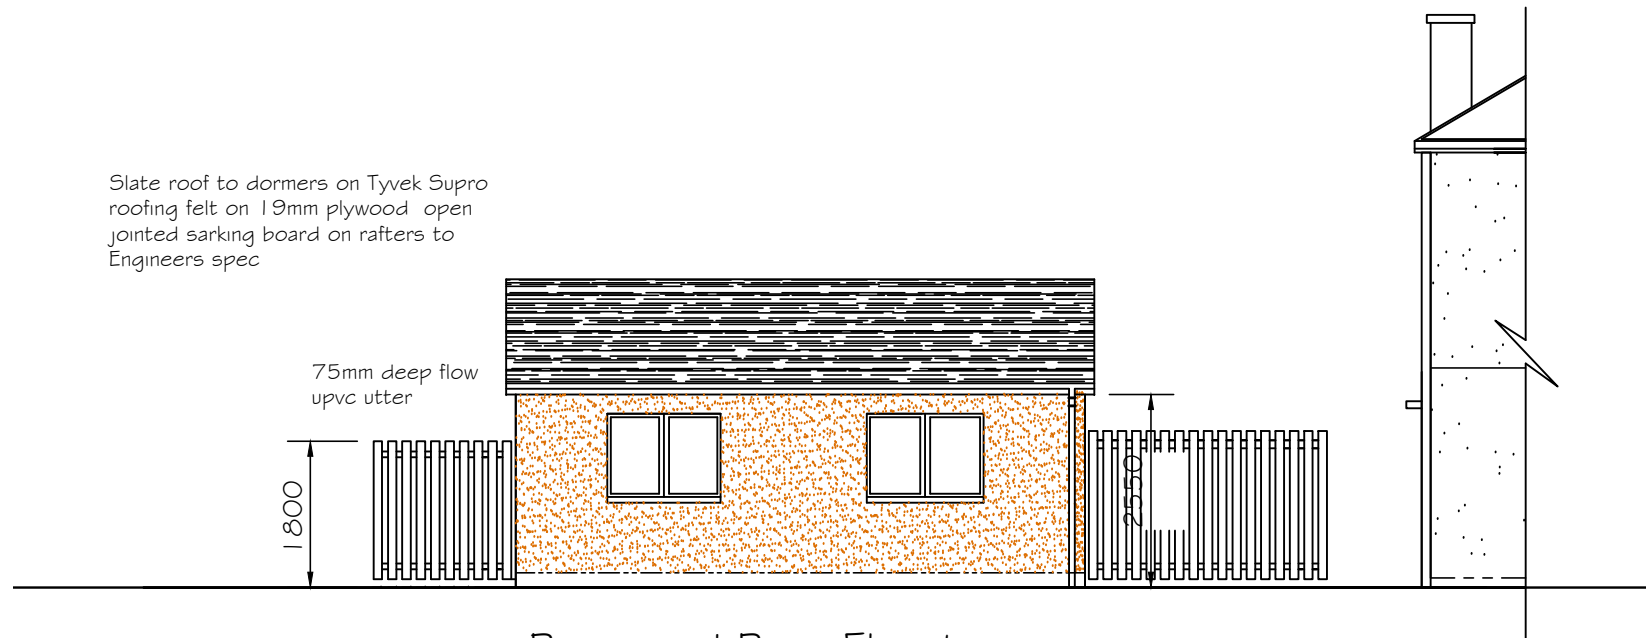

Proposed Rear Elevation

Scale 1:100

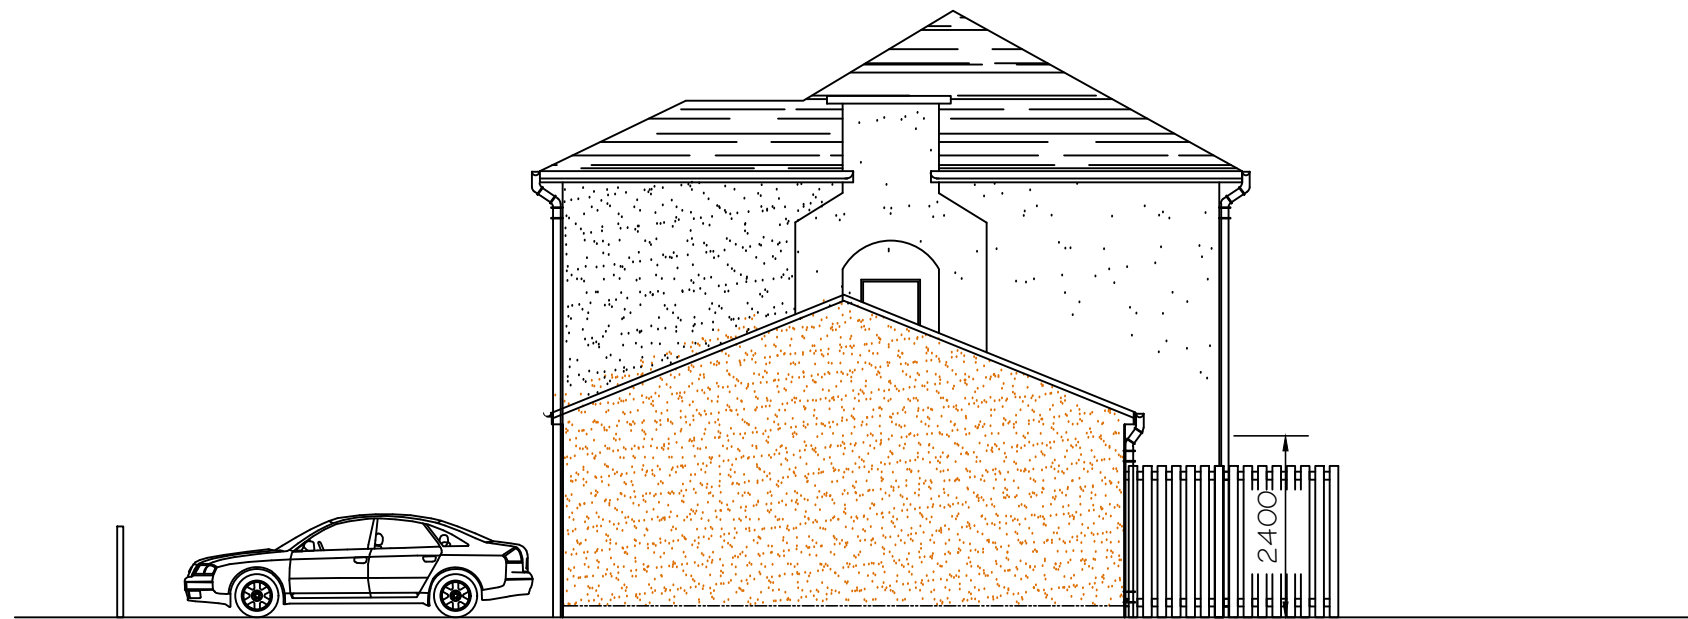


Proposed Gable Elevation

Scale 1:100



Rev	Description	Date
Capital Draughting Consultant's Ltd 40 Dinmont Drive Edinburgh EH16 5RR Email: cdc.ltd@sky.com Tel: 0131 666 1804 Mob: 07834156071		
Status Planning		
Project Title Proposed New Dog Grooming Business adjacent to side of 39 Hutchison Medway Edinburgh		
Client Mrs M Williams		
Drawing Title Proposed Elevations Sheet 2 of 2		
Date Apr '23		Scale As Shown
Drawn		Rev.
Drawing Number CDC/23/133/04		Rev.

0 1 2 3 4 5m 10m 1:100@a2

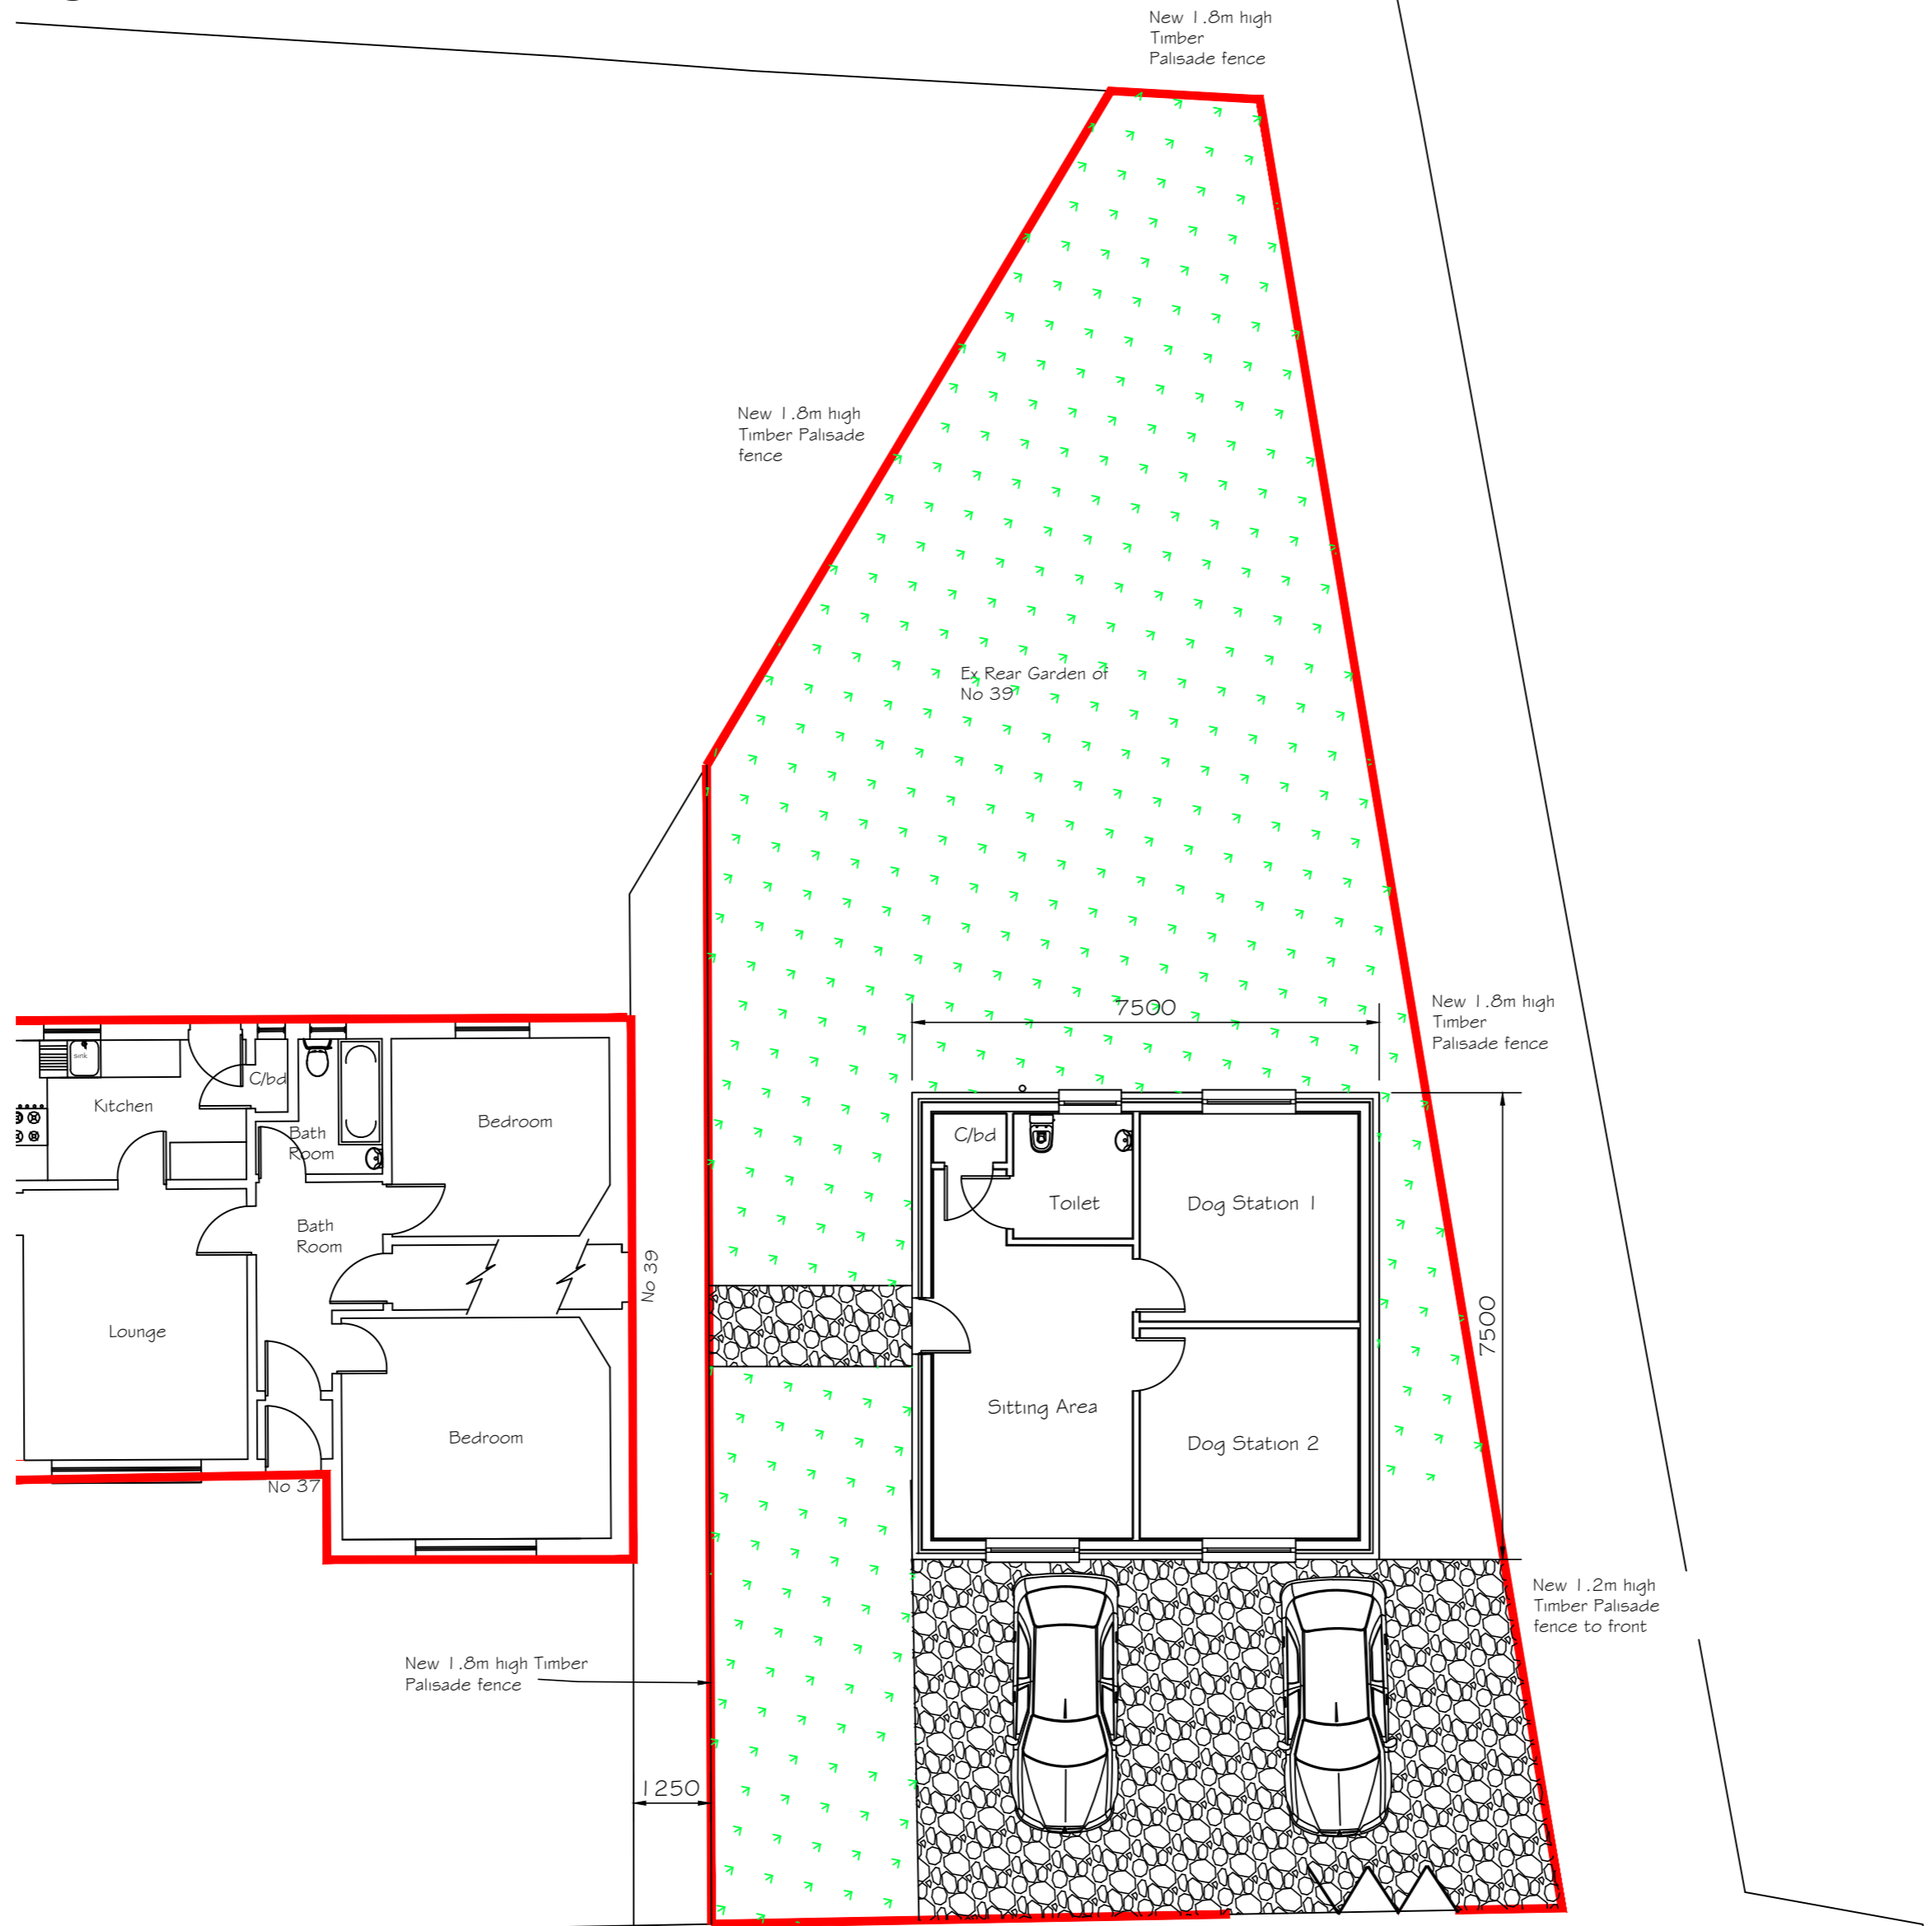


- General Notes
1. electrical :-
 - denotes light switch
 - denotes light point
 - ⚡ denotes 13amp P.P. circuit
 2. external walls :- External Wall Construction to be render as existing 100mm Block , with piers to Engineers details
 3. roofs :- to give 0.13 'U' value (as noted) give 0.15'U' value (as noted)
 4. All drainage to be to part 3.6, 3.7 & 3.12 of the current technical handbook and to BS EN 12056-2: 2000. to be installed in accordance with manufacturer's recommended instructions

Hutchison Medway

Proposed Ground Floor Plan
Scale 1:100

Rev	Description	Date
Capital Drafting Consultant's Ltd 40 Dimmont Drive Edinburgh EH16 5RR Email: cdc.ltd@sky.com Tel: 0131 666 1804 Mob: 07834156071		
Status		
Planning		
Project Title		
Proposed New Dog Grooming Business adjacent to side of 39 Hutchison Medway Edinburgh		
Client Mrs M Williams		
Drawing Title Proposed Ground Floor Plan		
Date	Apr '23	Scale As Shown
Drawn		
Drawing Number		Rev.
CDC/21/146/02		

0 1 2 3 4 5m 10m 1:100@a2

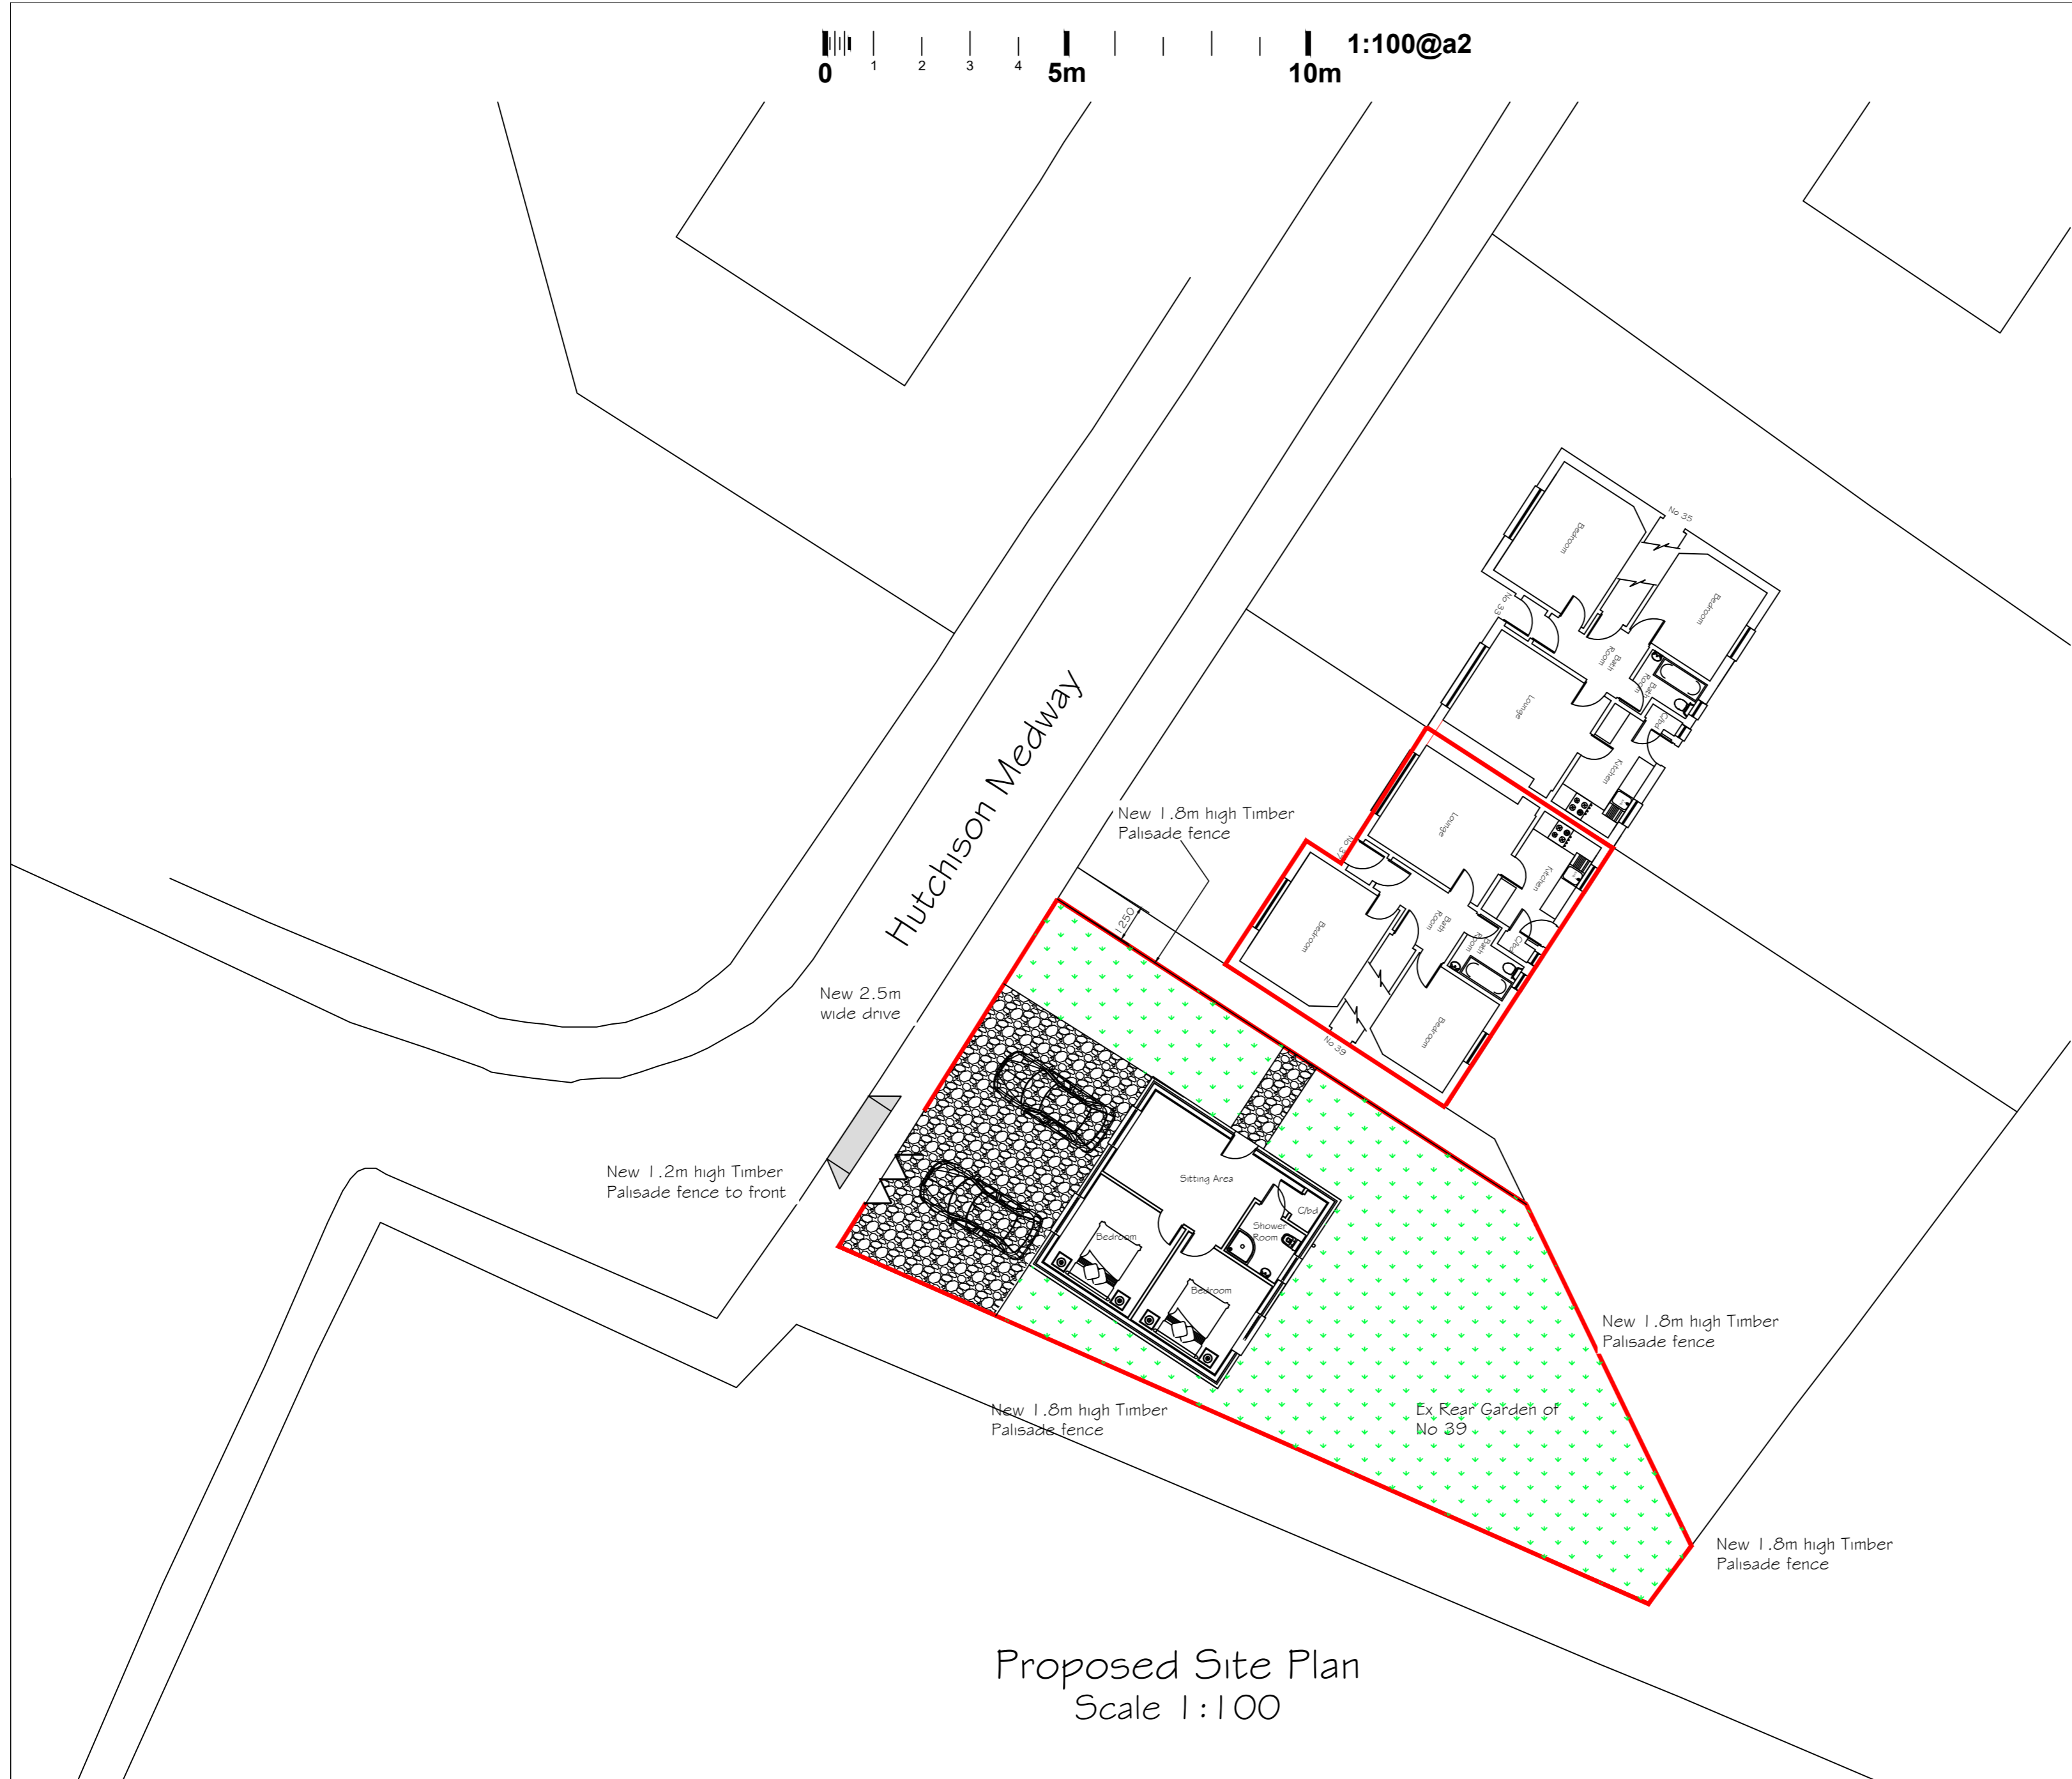

Rev	Description	Date
Capital Draughting Consultant's Ltd 40 Dinmont Drive Edinburgh EH16 5RR Email: cdc.ltd@sky.com Tel: 0131 666 1804 Mob: 07834156071		
Status Planning		
Project Title Proposed New Dog Grooming Business adjacent to side of 39 Hutchison Medway Edinburgh		
Client Mrs M Williams		
Drawing Title Proposed Site Plan		
Date	Apr '23	Scale As Shown
Drawn		
Drawing Number	CDC/23/133/01	Rev.