



PLANTING SCHEDULE

TREE PLANTING

Species
 Acer campestre 'Elsrijk'
 Acer rubrum 'October Glory'
 Amelanchier lamarckii
 Betula albosinensis
 Betula utilis jacquemontii

Specification
 Extra Heavy Standard :Clear Stem min. 200 :3x :RB
 Extra Heavy Standard :Clear Stem min. 200 :3x :RB
 Extra Heavy Standard :Clear Stem 150-175 :5 brks :3x :RB
 Extra Heavy Standard :Clear Stem min. 200 :3x :RB
 Multi-Stemmed :3 brks :4x :RB

FORMAL HEDGE PLANTING

Species
 Griselinia littoralis

Height 60-80cm
Specification BR

NATIVE MIXED HEDGE PLANTING

Species
 Acer campestre
 Crataegus monogyna
 Ilex aquifolium
 Ligustrum vulgare
 Rosa canina
 Viburnum opulus

% Mix 20%
 60%
 5%
 5%
 5%
 5%

Height 60-90cm
 60-90cm
 30-45cm
 60-90cm
 60-90cm
 60-90cm

Specification BR
 BR
 BR
 BR
 BR
 BR

SHRUB PLANTING MIX 1

Species
 Ceanothus thyrsiflorus 'Skylark'
 Cornus sanguinea 'Midwinter Fire'
 Deschampsia cespitosa 'Goldtau'
 Euonymus japonicus 'Green Rocket'

% Mix 25%
 25%
 25%
 25%

Height 20-30cm
 30-40cm
 30-40cm
 30-40cm

Specification C
 C
 Full Pot
 C

SHRUB PLANTING MIX 2

Species
 Lavandula angustifolia
 Miscanthus sinensis 'Morning Light'
 Sarcococca hookeriana digyna

% Mix 30%
 30%
 40%

Height 20-30cm
 20-30cm
 20-30cm

Specification C
 Full Pot
 C

GROUNDCOVER PLANTING MIX

Species
 Pachysandra terminalis 'Green Carpet'
 Polypodium vulgare
 Vinca minor 'Gertrude Jekyll'

% Mix 35%
 35%
 30%

Height 10-20cm
 10-20cm
 10-20cm

Specification C
 Full Pot
 C

SOFTWORKS

-  Amenity Grass Seeding
 - Germinal 'A24 Wear & Tear' or equal
 - sow rate: 35g/m²
-  Ornamental Shrub / Herbaceous Planting
 - container grown plant stock
-  Groundcover Planting
 - container grown plant stock
-  Native Mix Hedge Planting
 - bare root plant stock
-  Formal Hedge Planting
 - bare root plant stock
-  Large Feature Tree Planting
 - Extra Heavy Standard sizing
-  Small Feature Tree Planting
 - Extra Heavy Standard sizing
-  Existing tree retained
 - to be protected through construction
-  Existing trees to be removed

No.2 Amelanchier lamarckii

No.1 Acer rubrum 'October Glory'

No.2 Betula albosinensis

No.4 Acer campestre 'Elsrijk'

No.3 Betula utilis jacquemontii

No.1 Amelanchier lamarckii

No.2 Betula utilis jacquemontii

No.1 Acer rubrum 'October Glory'

No.1 Amelanchier lamarckii


No.1 Acer rubrum 'October Glory'

No.5 Betula utilis jacquemontii

+ 32.0m

P01	Issued for Planning	17.04.20	AH	NM
REVISION	DETAILS	DATE	DRAWN	CHECKED
CLIENT				
Evantyr Properties Ltd				
PROJECT				
Willowbrae Road Residential Development				
DRAWING TITLE				
Softworks General Arrangement Plan				
DRG No.	ED12858-WA-00-ZZ-DR-L-4100	REV	P01	
DRG SIZE	A1	SCALE	1:200	DATE 16.01.20
DRAWN BY	AH	CHECKED BY	AH	APPROVED BY NM




 EDINBURGH TEL 0131 555 3311
 WWW.WARDELLARMSTRONG.COM
 BIRMINGHAM LONDON
 BOLTON MANCHESTER
 CARDIFF NEWCASTLE UPON TYNE
 CARLISLE SHEFFIELD
 GLASGOW STROKE ON TRENT

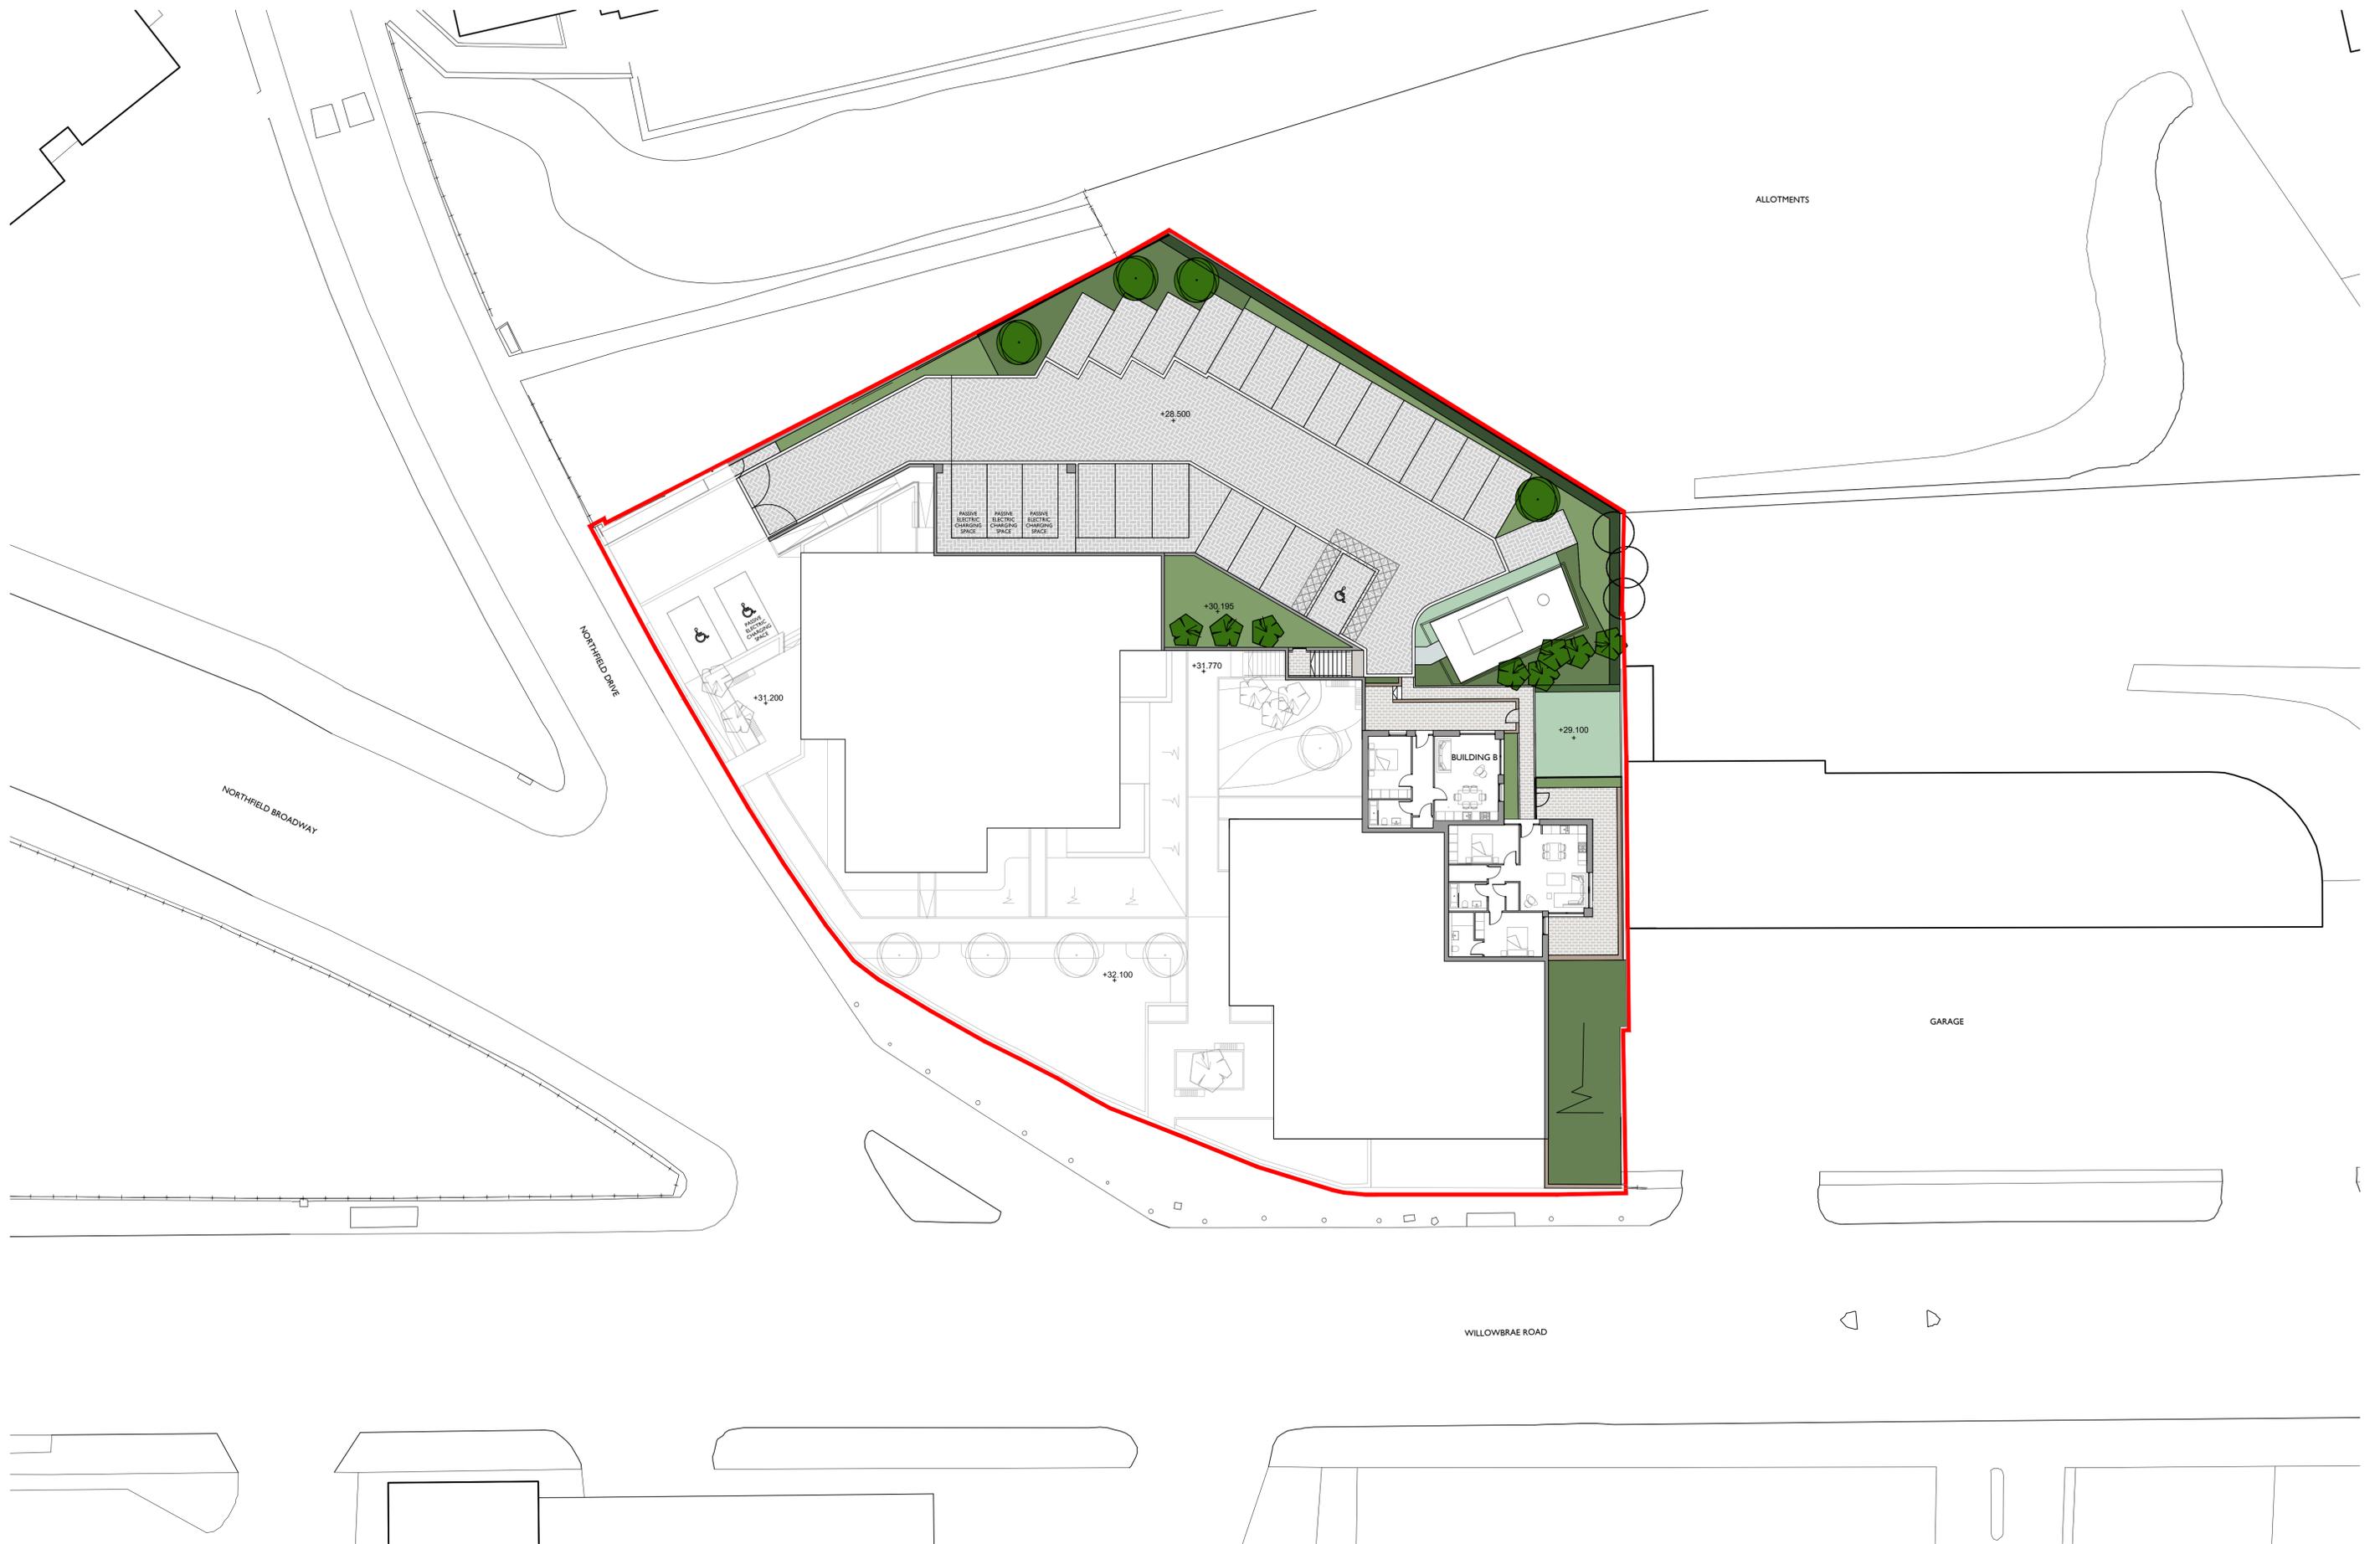

Proposed Lower Ground Floor Site Plan

P2 17.04.20 APARTMENTS UPDATED TO INCLUDE MAIN DOOR ACCESS P1 30.01.20 FIRST ISSUE Rev Date Description	SS NS SS NS drawn checked Evantyr Properties Ltd	project Willowbrae Road, Edinburgh client Evantyr Properties Ltd	status PLANNING	job no E1908	drawing no WBR-CDA-SW-BI-DR-A-PL-0005	revision P2
				scale 1:200@A1	date 25.11.19	drawn checked SS NS




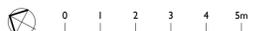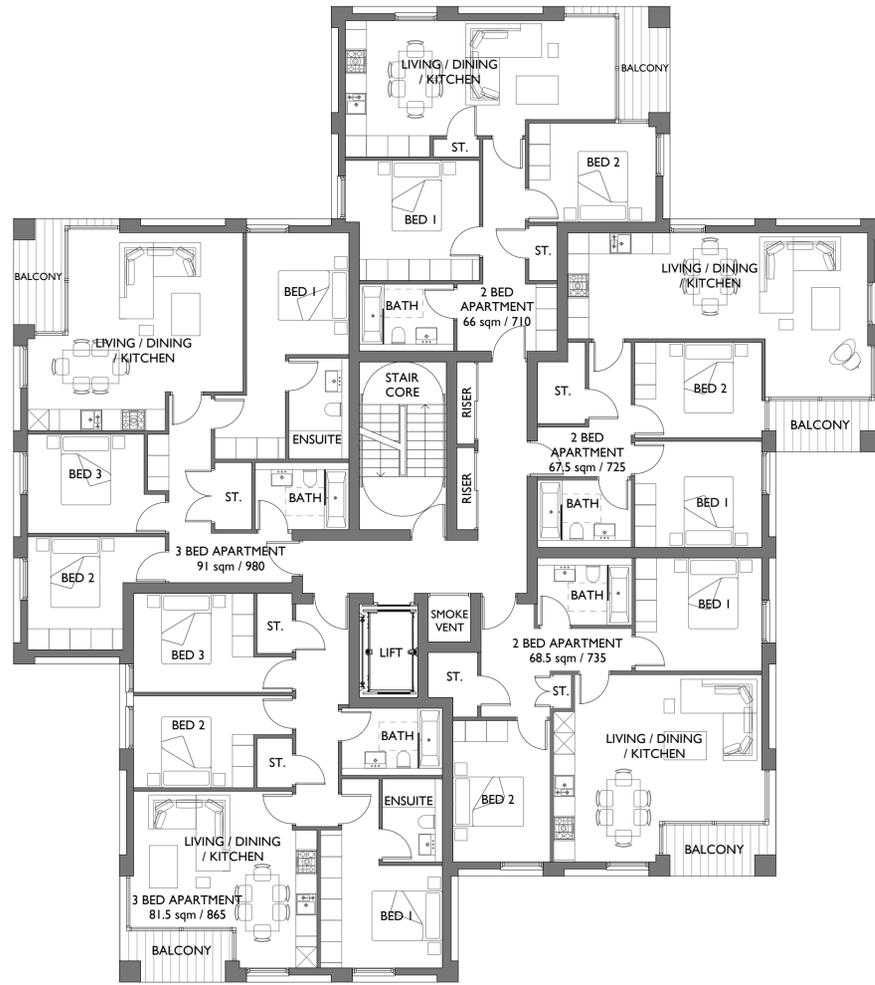

Proposed First, Second, Third Floor Plans

P2 17.04.20 APARTMENTS UPDATED TO INCLUDE MAIN DOOR ACCESS P1 30.01.20 FIRST ISSUE		project Willowbrae Road, Edinburgh client Ewantyr Properties Ltd	job no E1908 scale 1:100@A1	drawing no WBR-CDA-SW-ZZ-DR-A-PL-0011 date 25.11.19	revision P2 drawn SS checked NS
---	--	---	--------------------------------------	--	--





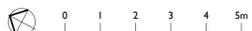

Proposed Fourth Floor Plan

P2 17.04.20 APARTMENTS UPDATED TO INCLUDE MAIN DOOR ACCESS P1 30.01.20 FIRST ISSUE		SS NS SS NS	project Willowbrae Road, Edinburgh client Ewantyr Properties Ltd	job no E1908 scale 1:100@AI	drawing no WBR-CDA-SW-04-DR-A-PL-0012 date 25.11.19	revision P2 SS NS
---	--	----------------	---	--------------------------------------	--	-------------------------



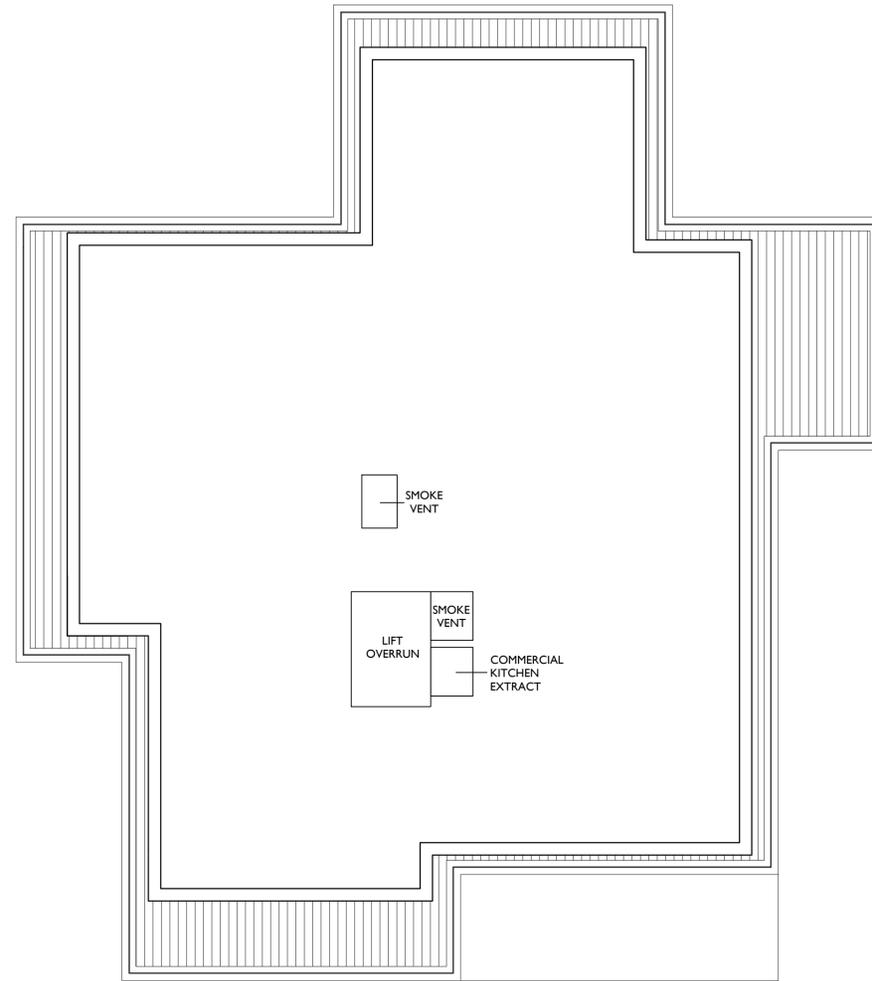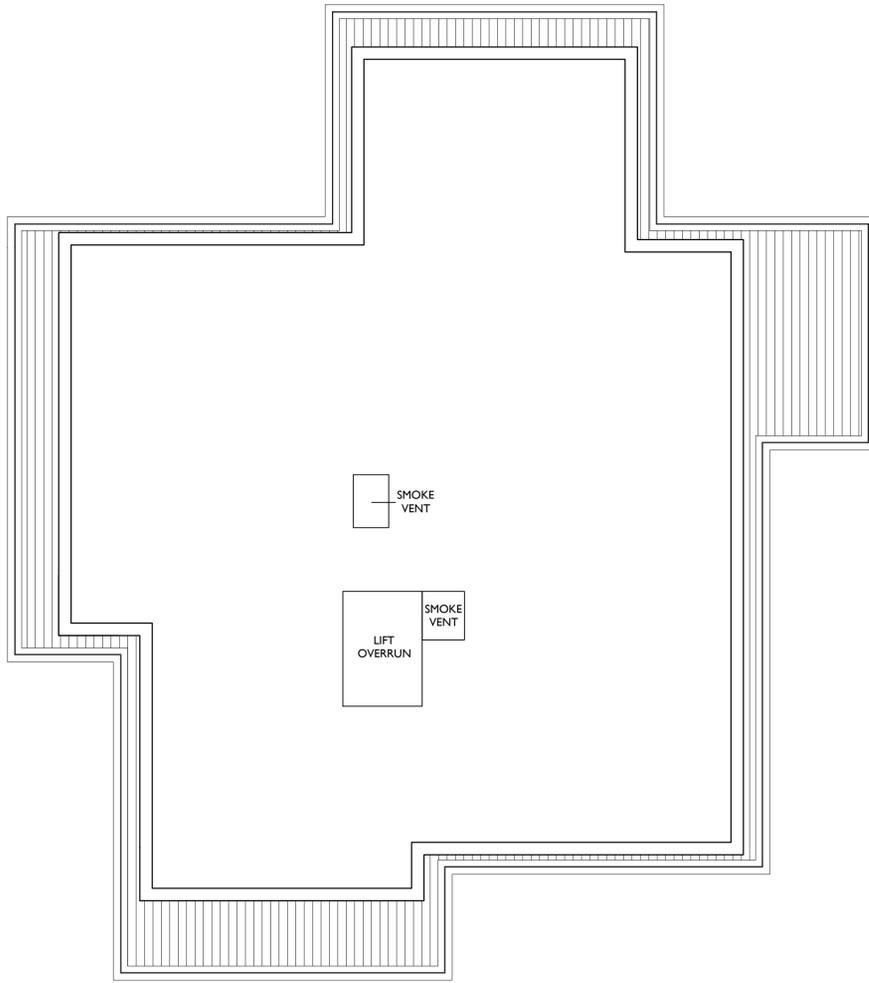

Proposed Roof Floor Plan


P2	17.04.20	CLIENT UPDATED
P1	30.01.20	FIRST ISSUE
Rev	Date	Description

SS	NS	client
SS	NS	drawn
SS	NS	checked

project
Willowbrae Road, Edinburgh

status
PLANNING


job no	draw no	revision
E1908	WBR-CDA-SW-RF-DR-A-PL-0013	P2
scale	date	drawn
1:100@A1	25.11.19	SS
		NS

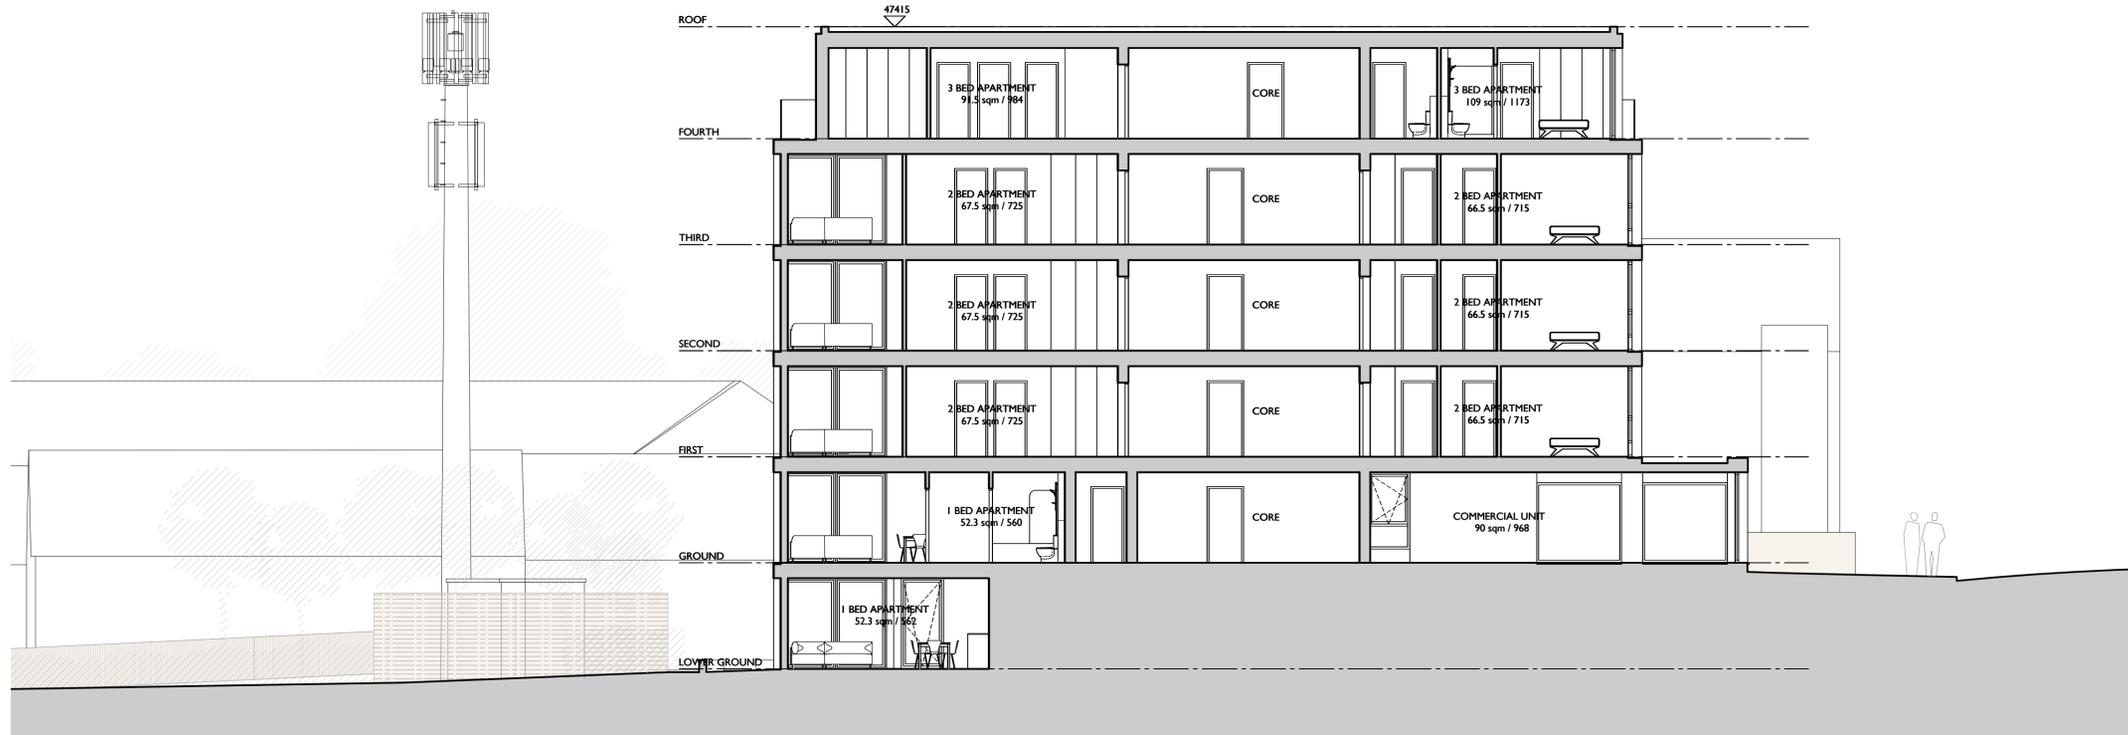

Proposed Building B Section A-A
1:100



Proposed Building B Section B-B
1:100

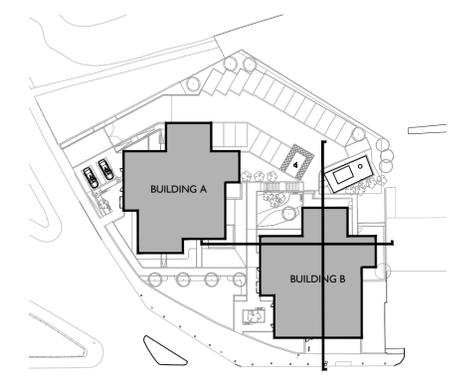


Key Plan
1:750

Proposed Building B Sections

P2 17.04.20 APARTMENTS UPDATED TO INCLUDE MAIN DOOR ACCESS P1 30.01.20 FIRST ISSUE		SS NS SS NS client Ewanty Properties Ltd	project Willowbrae Road, Edinburgh	job no. E1908	drawing no. WBR-CDA-BB-ZZ-DR-A-PL-0017	revision P2
Rev Date Description	status PLANNING	scale 1:100@A1	date 25.11.19	drawn SS	checked NS	



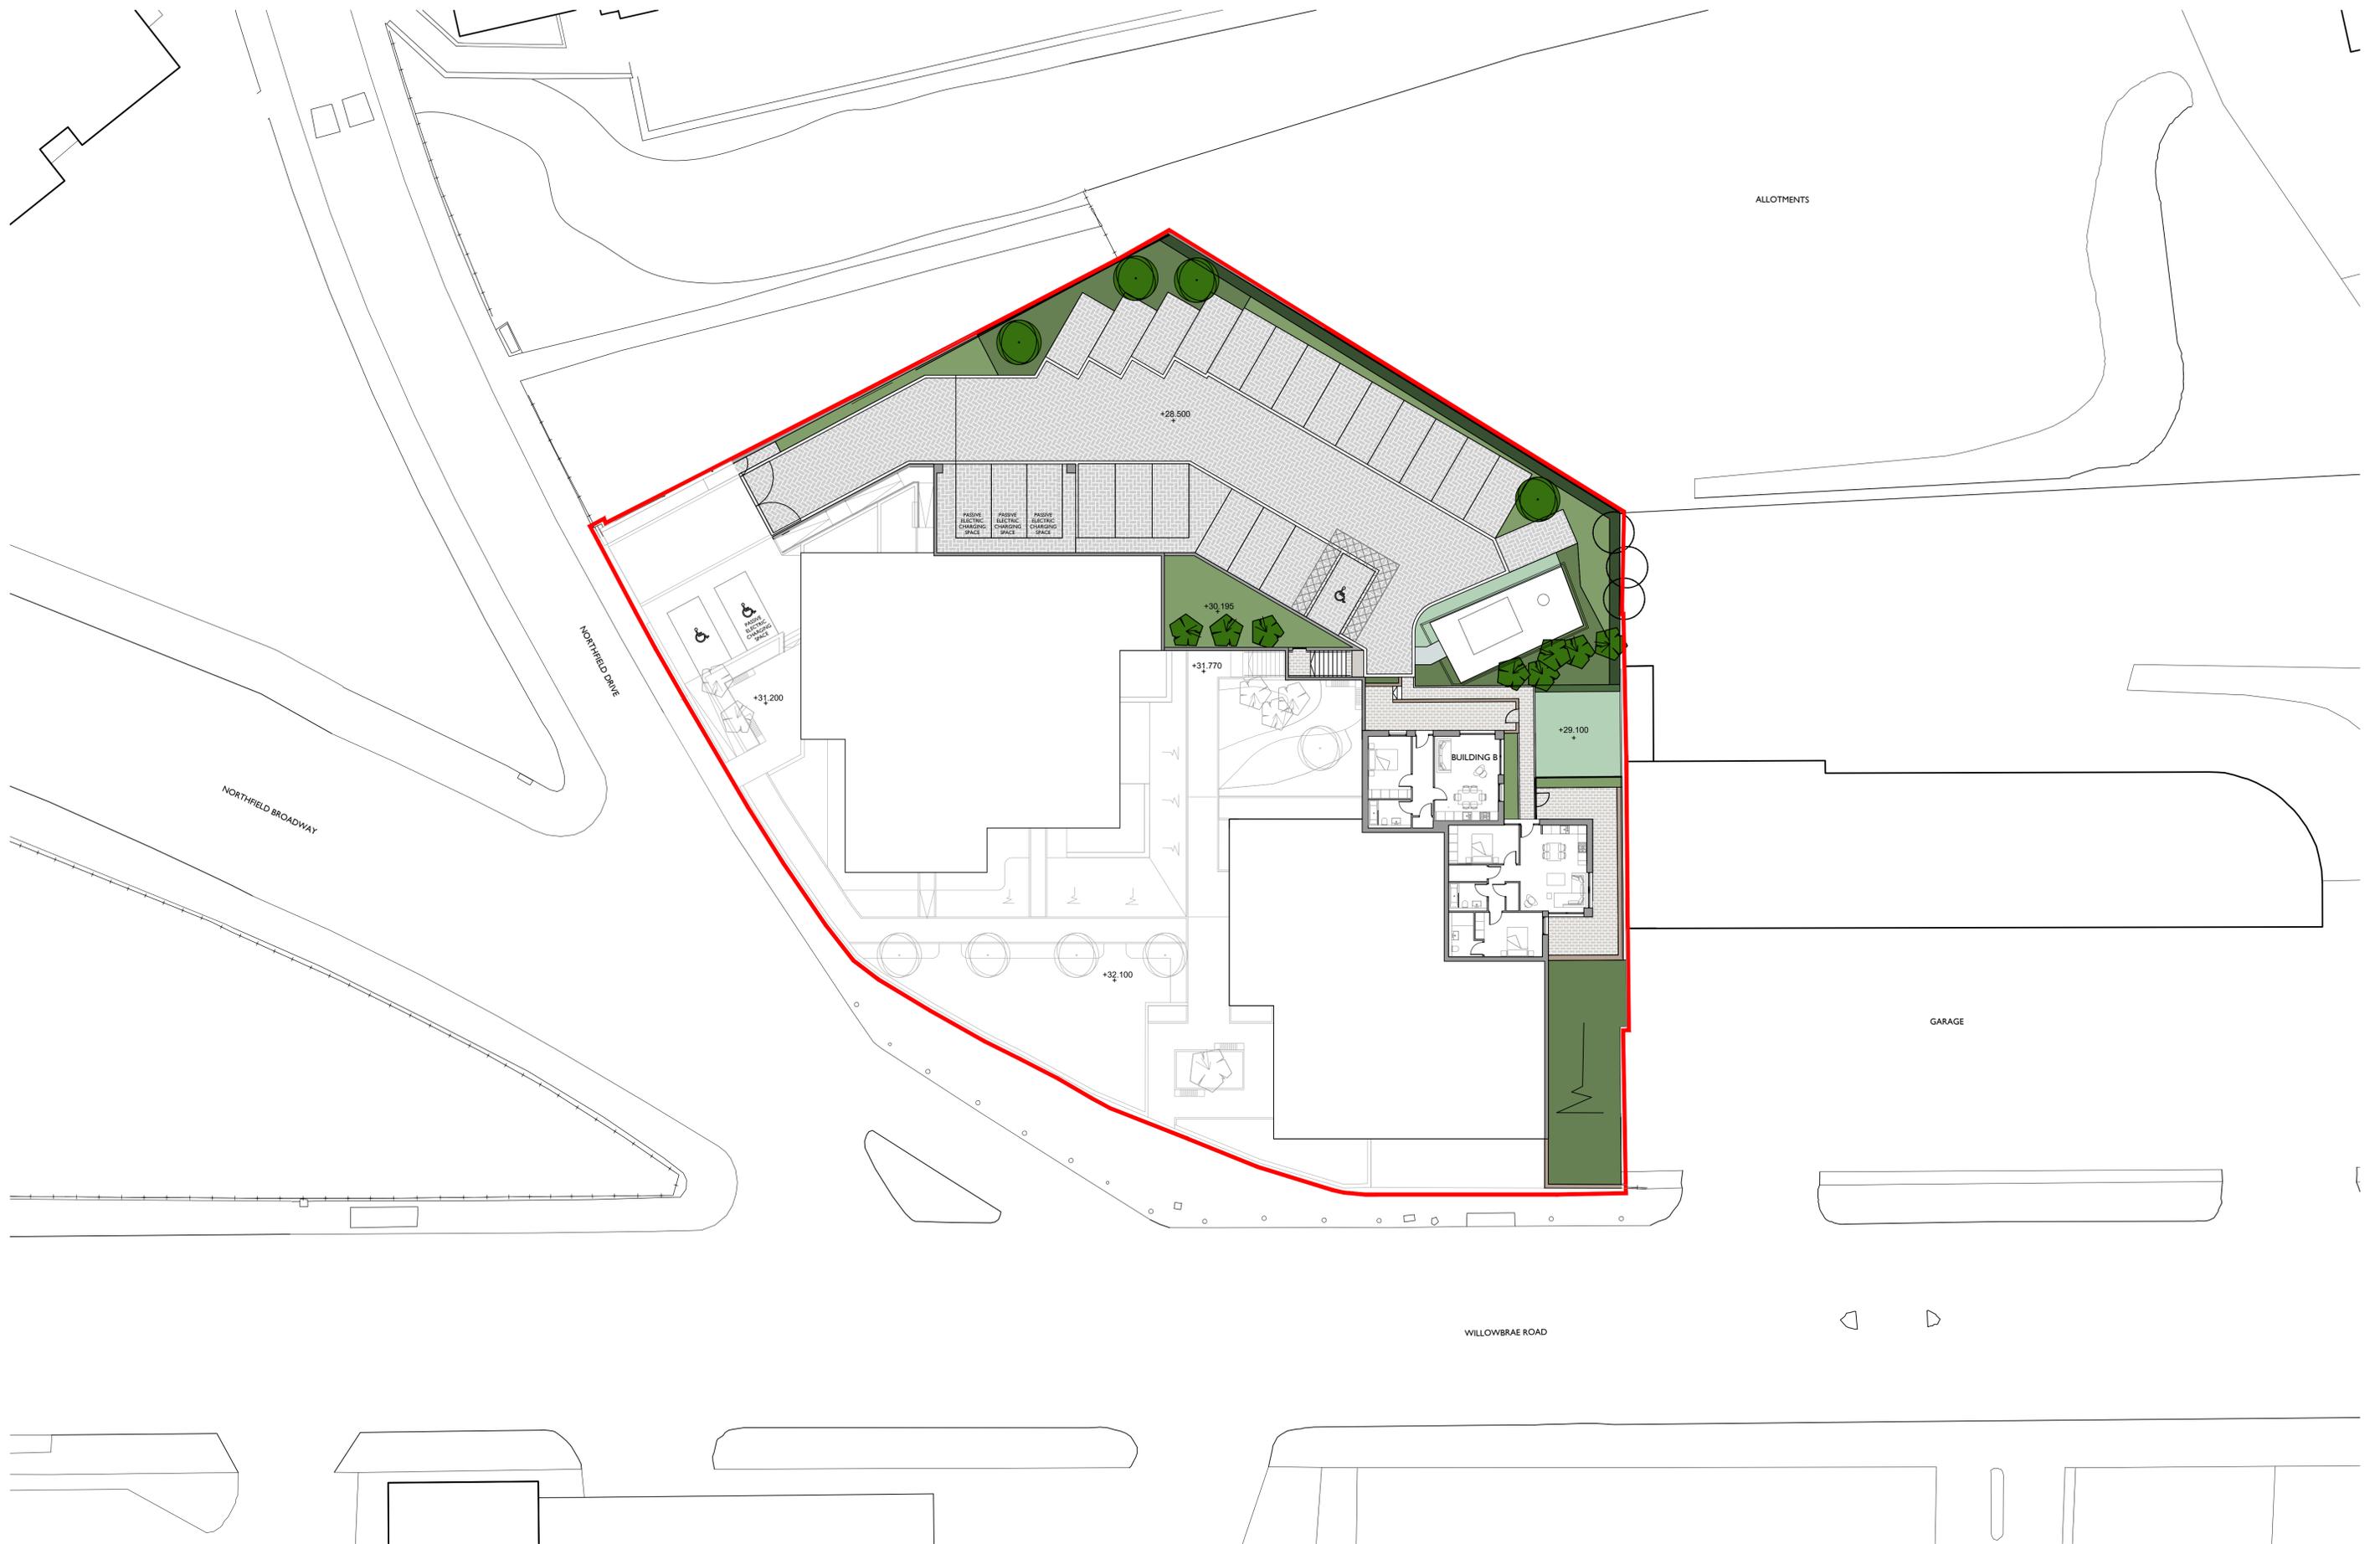

Proposed Lower Ground Floor Site Plan

P3 18.11.20 GATE AND RAMP POSITION AMENDED P2 17.04.20 APARTMENTS UPDATED TO INCLUDE MAIN DOOR ACCESS P1 30.01.20 FIRST ISSUE			project Willowbrae Road, Edinburgh	job no E1908	drawing WBR-CDA-SW-BI-DR-A-PL-0005	revision P3
Rev Date Description	drawn checked Evantyr Properties Ltd	status PLANNING	scale 1:200@A1	date 25.11.19	drawn checked SS NS	revision SS NS







Proposed Site Plan

P3 18.11.20 ESCAPE CORRIDOR, CYCLE STORE, BIN STORE AND BIN STORE ACCESS SS NS ROUTE AMENDED, OPAQUE GLAZING SHOWN TO CYCLE STORE SS NS P2 17.04.20 APARTMENTS UPDATED TO INCLUDE MAIN DOOR ACCESS SS NS P1 30.01.20 FIRST ISSUE SS NS			project Willowbrae Road, Edinburgh client Eantyr Properties Ltd	job no E1908 scale 1:200@AI	drawing no WBR-CDA-SW-00-DR-A-PL-0006 date 25.11.19	revision P3 drawn SS checked NS
---	--	--	--	--------------------------------------	--	--

status
PLANNING

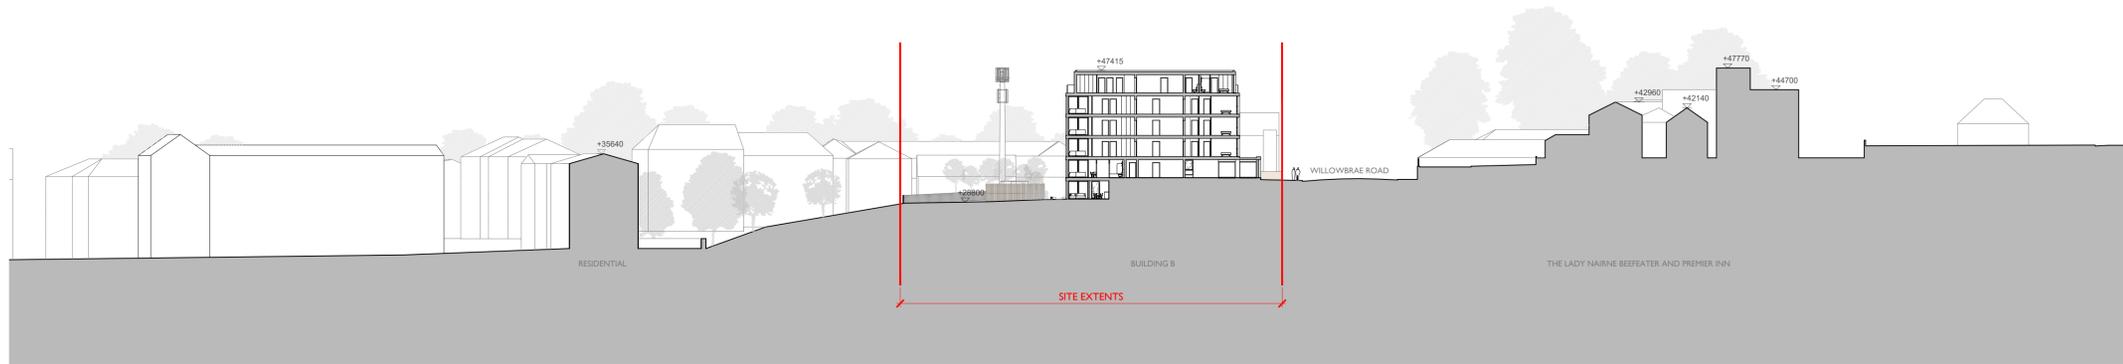


Section A-A
1:500

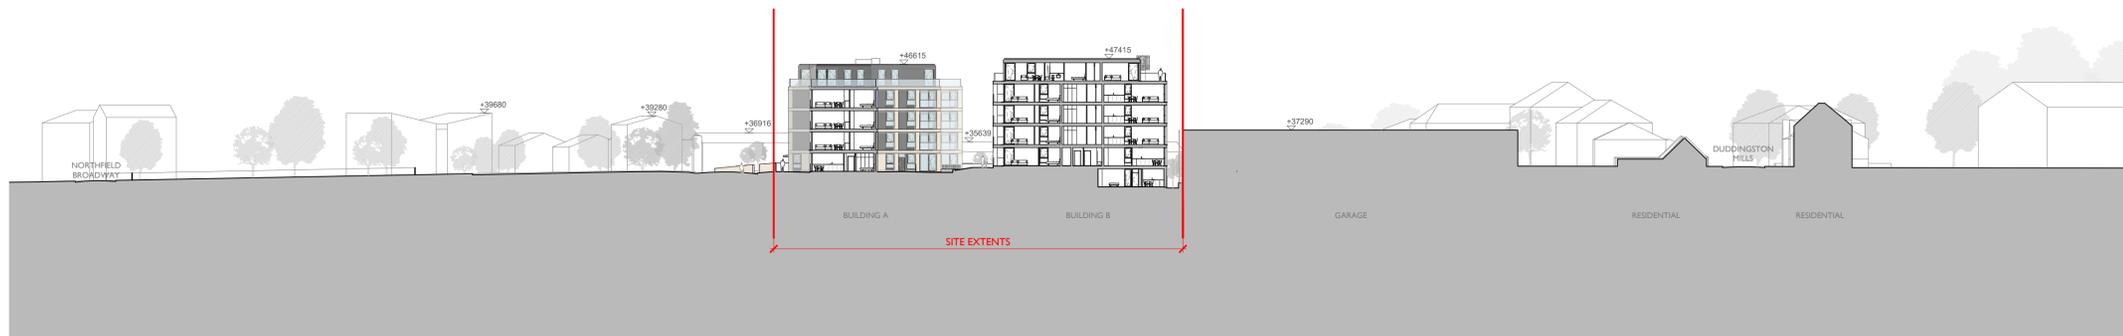

Section B-B
1:500



Section C-C
1:500

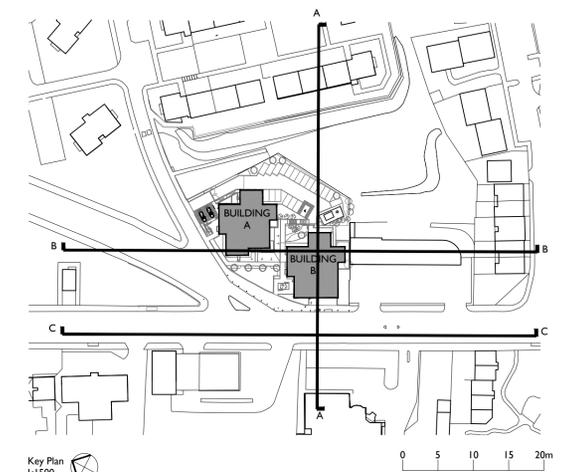

Proposed Site Sections AA, BB & CC

P3 18.11.20 CYCLE STORE SHOWN WITH OPAQUE GLAZED FRONTAGE, DOOR POSITIONS APPENDED TO NORTH-WEST ELEVATION P2 17.04.20 APARTMENTS UPDATED TO INCLUDE MAIN DOOR ACCESS P1 30.01.20 FIRST ISSUE	SS	NS	project Willowbrae Road, Edinburgh client Eantyr Properties Ltd	SS	NS	job no E1908 scale 1:500@AI	drawing no WBR-CDA-SW-ZZ-DR-A-PL-0007 date 25.11.19	SS	NS
	SS	NS		SS	NS				
	SS	NS		SS	NS				
	SS	NS		SS	NS				
Rev	Date	Description	drawn	chkd	status PLANNING	checked	NS		



North-West Elevation
1:200




North-East Elevation
1:200



South-East Elevation
1:200



South-West Elevation
1:200

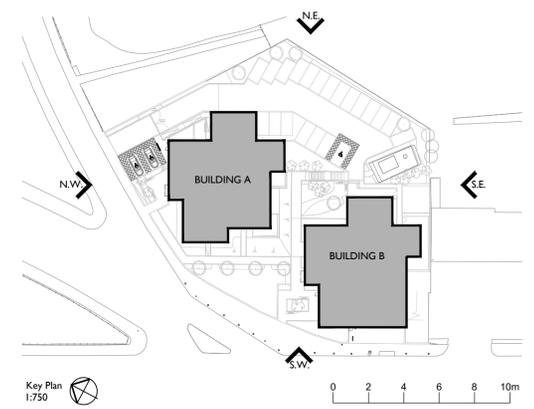


Proposed Context Elevations

<table border="1"> <thead> <tr> <th>Rev</th> <th>Date</th> <th>Description</th> <th>drawn</th> <th>chkd</th> </tr> </thead> <tbody> <tr> <td>P3</td> <td>18.11.20</td> <td>CYCLE STORE SHOWN WITH OPAQUE GLAZED FRONTAGE, DOOR POSITIONS AMENDED TO NORTH-WEST ELEVATION</td> <td>SS</td> <td>NS</td> </tr> <tr> <td>P2</td> <td>17.04.20</td> <td>APARTMENTS UPDATED TO INCLUDE MAIN DOOR ACCESS</td> <td>SS</td> <td>NS</td> </tr> <tr> <td>P1</td> <td>30.01.20</td> <td>FIRST ISSUE</td> <td>SS</td> <td>NS</td> </tr> </tbody> </table>	Rev	Date	Description	drawn	chkd	P3	18.11.20	CYCLE STORE SHOWN WITH OPAQUE GLAZED FRONTAGE, DOOR POSITIONS AMENDED TO NORTH-WEST ELEVATION	SS	NS	P2	17.04.20	APARTMENTS UPDATED TO INCLUDE MAIN DOOR ACCESS	SS	NS	P1	30.01.20	FIRST ISSUE	SS	NS	<table border="1"> <tr> <td>project</td> <td>Willowbrae Road, Edinburgh</td> </tr> <tr> <td>client</td> <td>Evantyr Properties Ltd</td> </tr> <tr> <td>status</td> <td>PLANNING</td> </tr> </table>	project	Willowbrae Road, Edinburgh	client	Evantyr Properties Ltd	status	PLANNING	<table border="1"> <tr> <td>job no</td> <td>E1908</td> <td>draw no</td> <td>WBR-CDA-SW-ZZ-DR-A-PL-0008</td> <td>revision</td> <td>P3</td> </tr> <tr> <td>scale</td> <td>1:200@A1</td> <td>date</td> <td>25.11.19</td> <td>drawn</td> <td>SS</td> </tr> <tr> <td></td> <td></td> <td></td> <td></td> <td>checked</td> <td>NS</td> </tr> </table>	job no	E1908	draw no	WBR-CDA-SW-ZZ-DR-A-PL-0008	revision	P3	scale	1:200@A1	date	25.11.19	drawn	SS					checked	NS
	Rev	Date	Description	drawn	chkd	
	P3	18.11.20	CYCLE STORE SHOWN WITH OPAQUE GLAZED FRONTAGE, DOOR POSITIONS AMENDED TO NORTH-WEST ELEVATION	SS	NS	
	P2	17.04.20	APARTMENTS UPDATED TO INCLUDE MAIN DOOR ACCESS	SS	NS	
P1	30.01.20	FIRST ISSUE	SS	NS	
project	Willowbrae Road, Edinburgh	
client	Evantyr Properties Ltd	
status	PLANNING	
job no	E1908	draw no	WBR-CDA-SW-ZZ-DR-A-PL-0008	revision	P3	
scale	1:200@A1	date	25.11.19	drawn	SS	
				checked	NS	





Proposed Ground Floor Plan

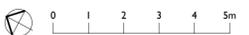

P3	18.11.20	ESCAPE CORRIDOR, CYCLE STORE, BIN STORE AND BIN STORE ACCESS ROUTE AMENDED, OPAQUE GLAZING SHOWN TO CYCLE STORE	SS	NS	Willowbrae Road, Edinburgh	job no	E1908	draw no	WBR-CDA-SW-00-DR-A-PL-0010	revision	P3
P2	17.04.20	APARTMENTS UPDATED TO INCLUDE MAIN DOOR ACCESS	SS	NS		status	PLANNING	scale	1:100@A1	date	25.11.19
P1	30.01.20	FIRST ISSUE	SS	NS		client	Evantyr Properties Ltd	drawn	SS	checked	NS
Rev	Date	Description	drawn	chkd							